

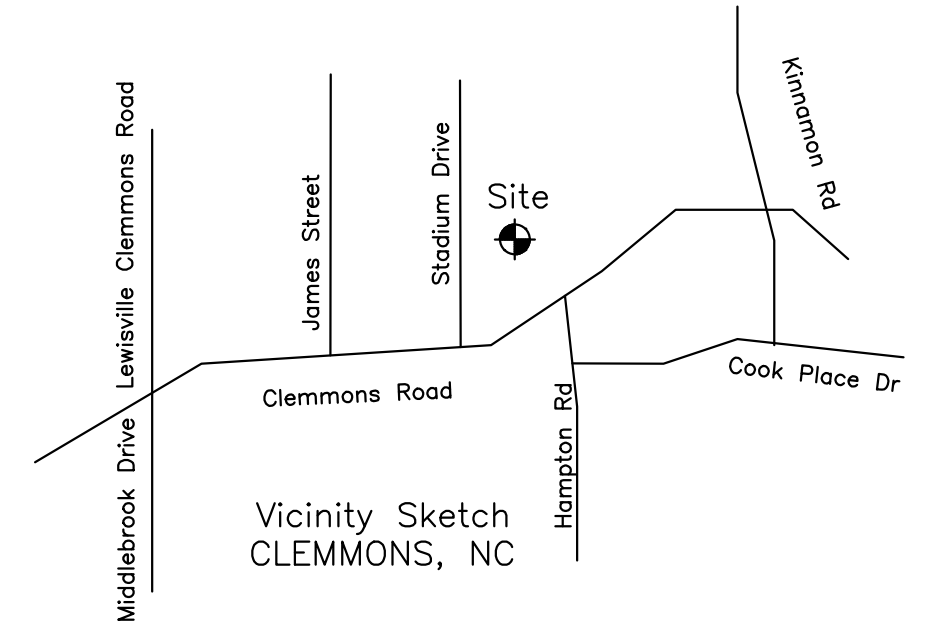


SITE PLAN - DEMOLITION
SCALE: 1/8" = 1'-0"

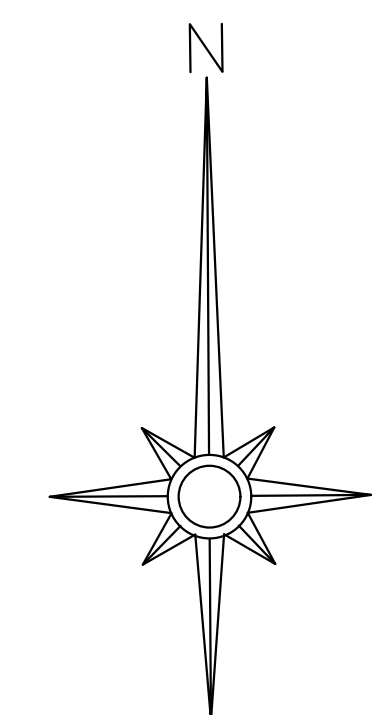

**EXISTING
SITE PLAN
DEMOLITION**

**CLEMMONS FIRST
BAPTIST CHURCH
NARTHEX ADDITION**

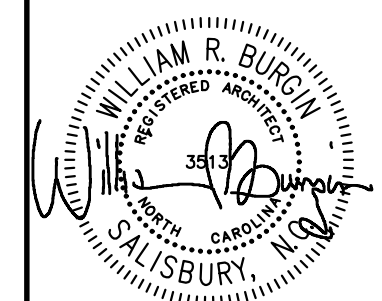

PLC
DRAWN BY
WRB
CHECKED BY
AUGUST 2017
DATE
SIT01
COMM. NO.

SHEET NO.
A1.1
OF 9