



1 BASEMENT PLAN - DEMOLITION
A1.2 SCALE: 1/4" = 1'-0"

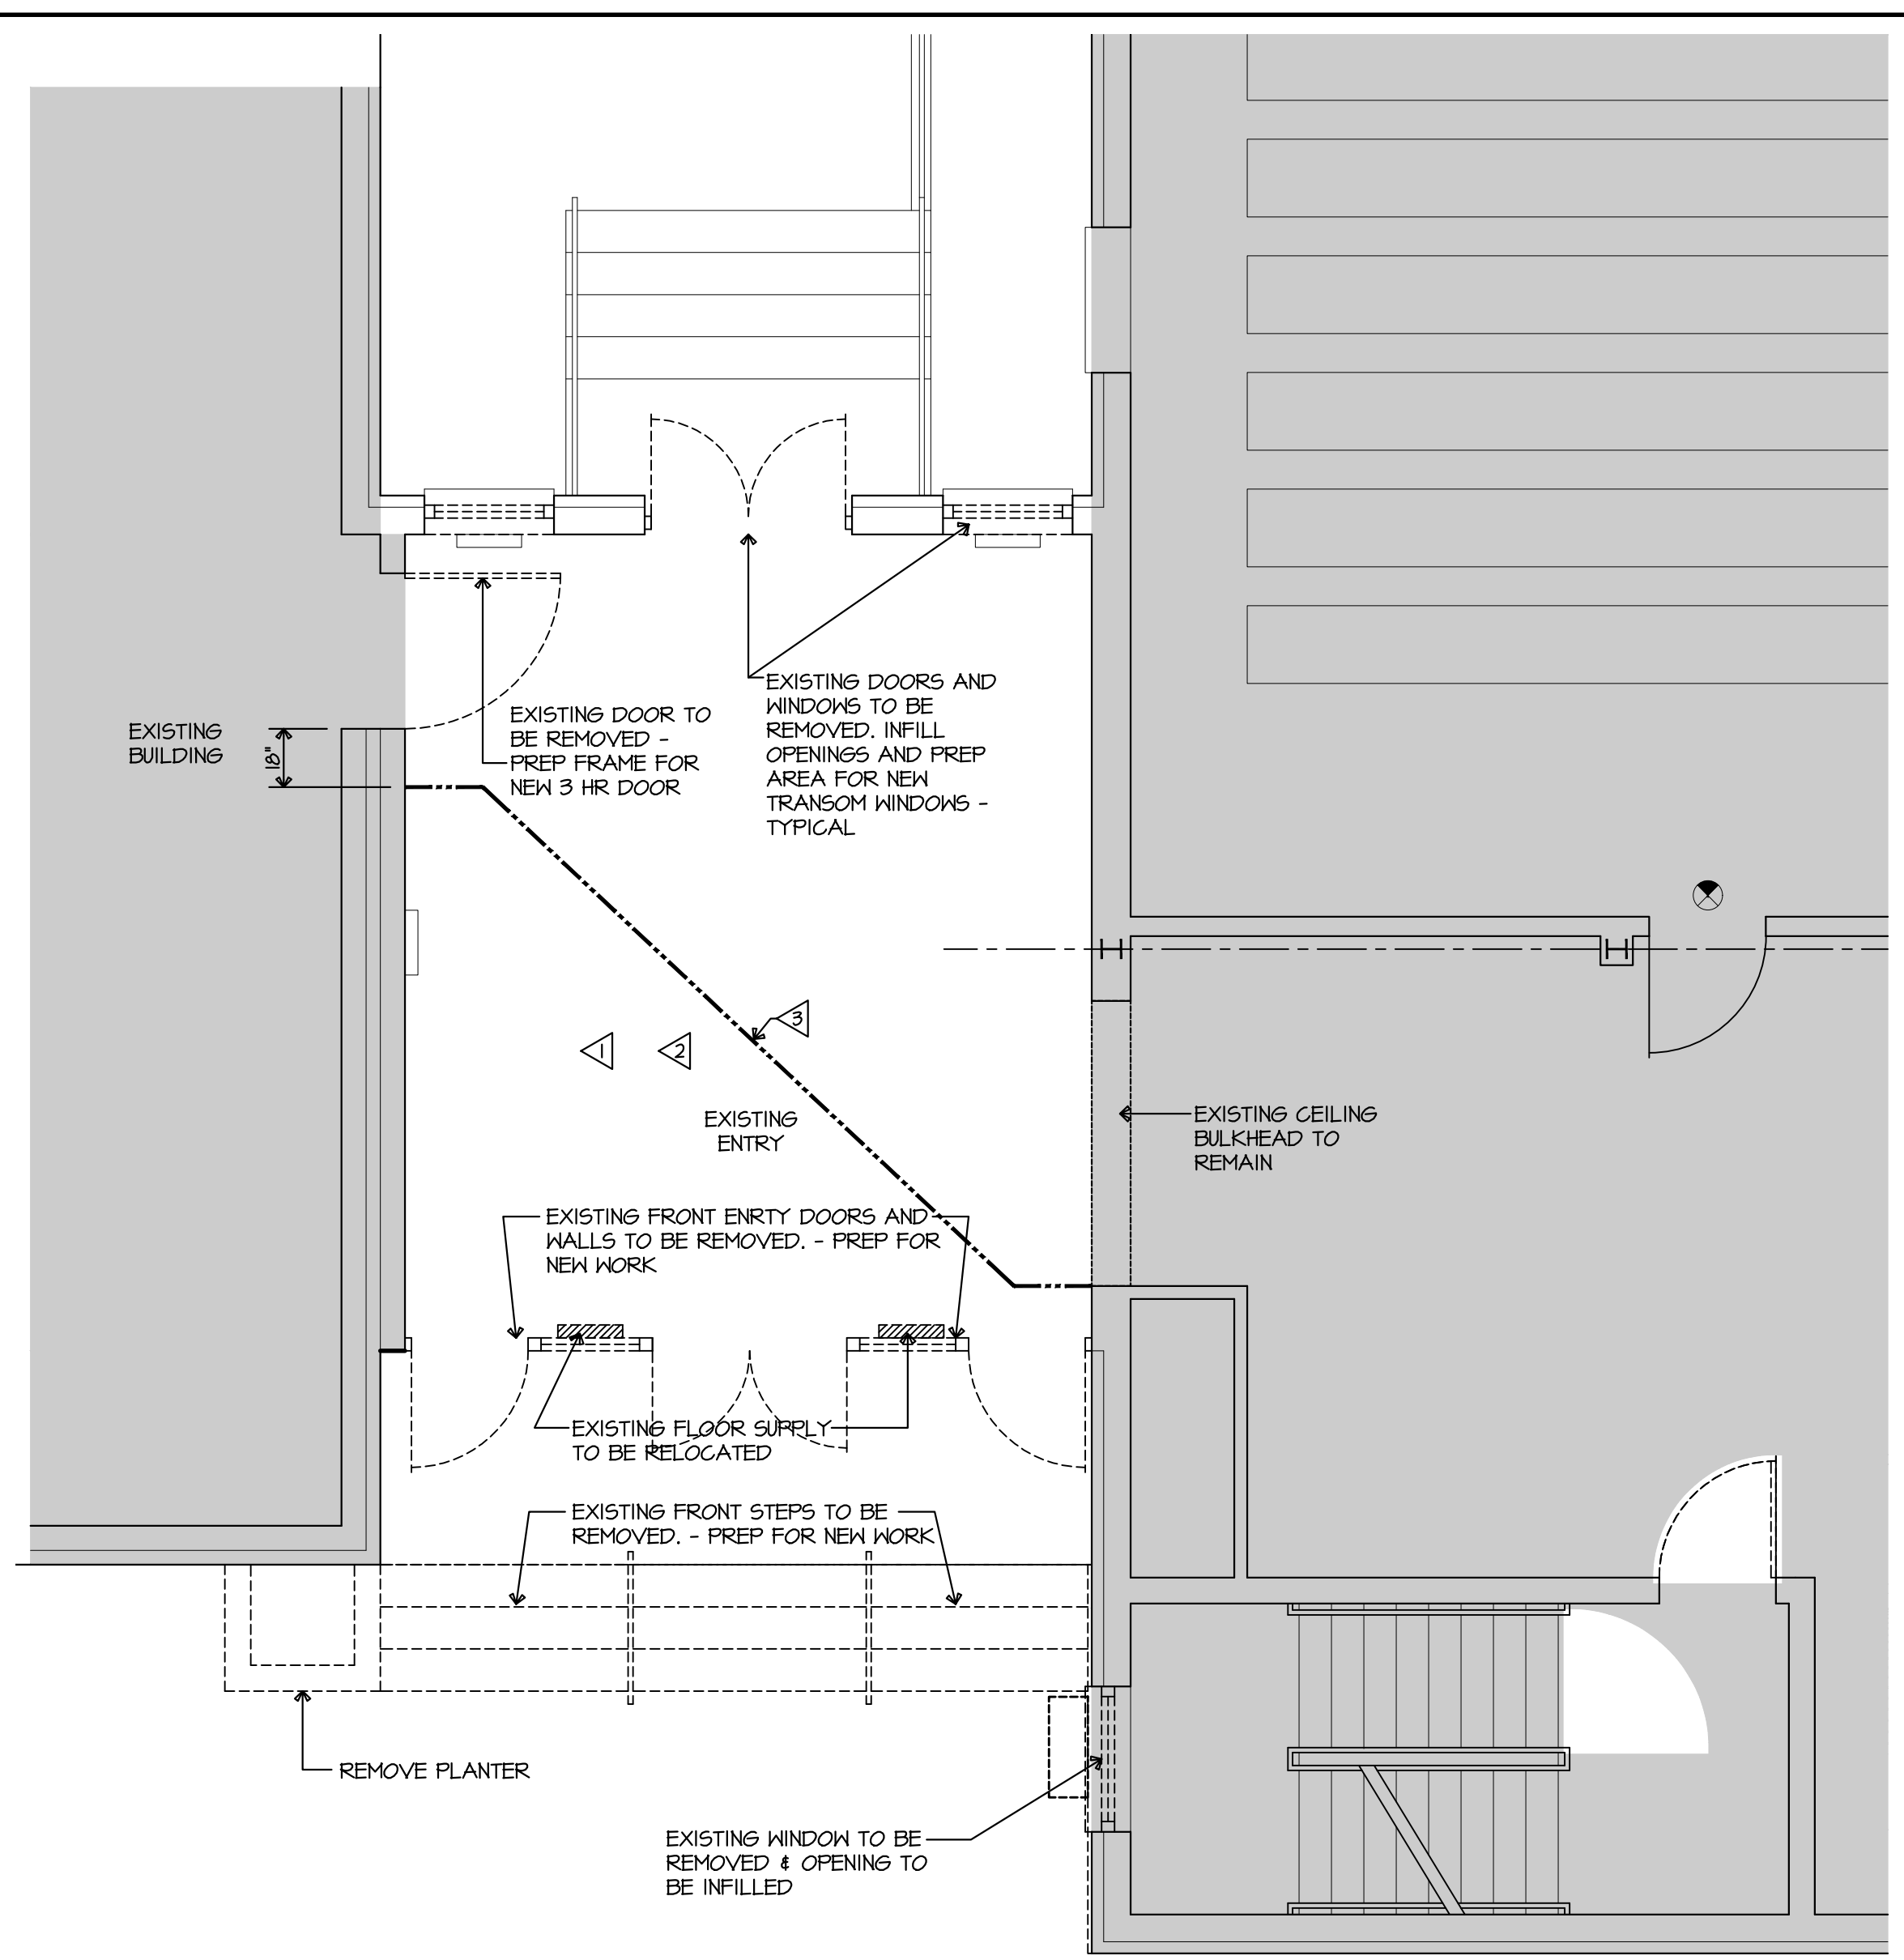

- DEMOLITION NOTES, MARKED AS \triangleleft
1. REMOVE EXISTING FLOORING, PREP SLAB FOR NEW FINISH.
 2. REMOVE EXISTING CEILING, PREP ELECTRICAL FOR SAFE REMOVAL OF EXISTING LIGHTS AND SERVICES, REPLACE ALL DEVICES IN PROPOSED CEILING. SEE ELECTRICAL FOR LIGHTING REQUIREMENTS.
 3. PROVIDE TEMPORARY WALL TO ROUTE CHURCH MEMBERS TO ALTERNATE EXIT ROUTE DURING CONSTRUCTION WALL MUST BE IN PLACE DURING ALL CHURCH EVENTS.


2 FIRST FLOOR PLAN - DEMOLITION
A1.2 SCALE: 1/4" = 1'-0"

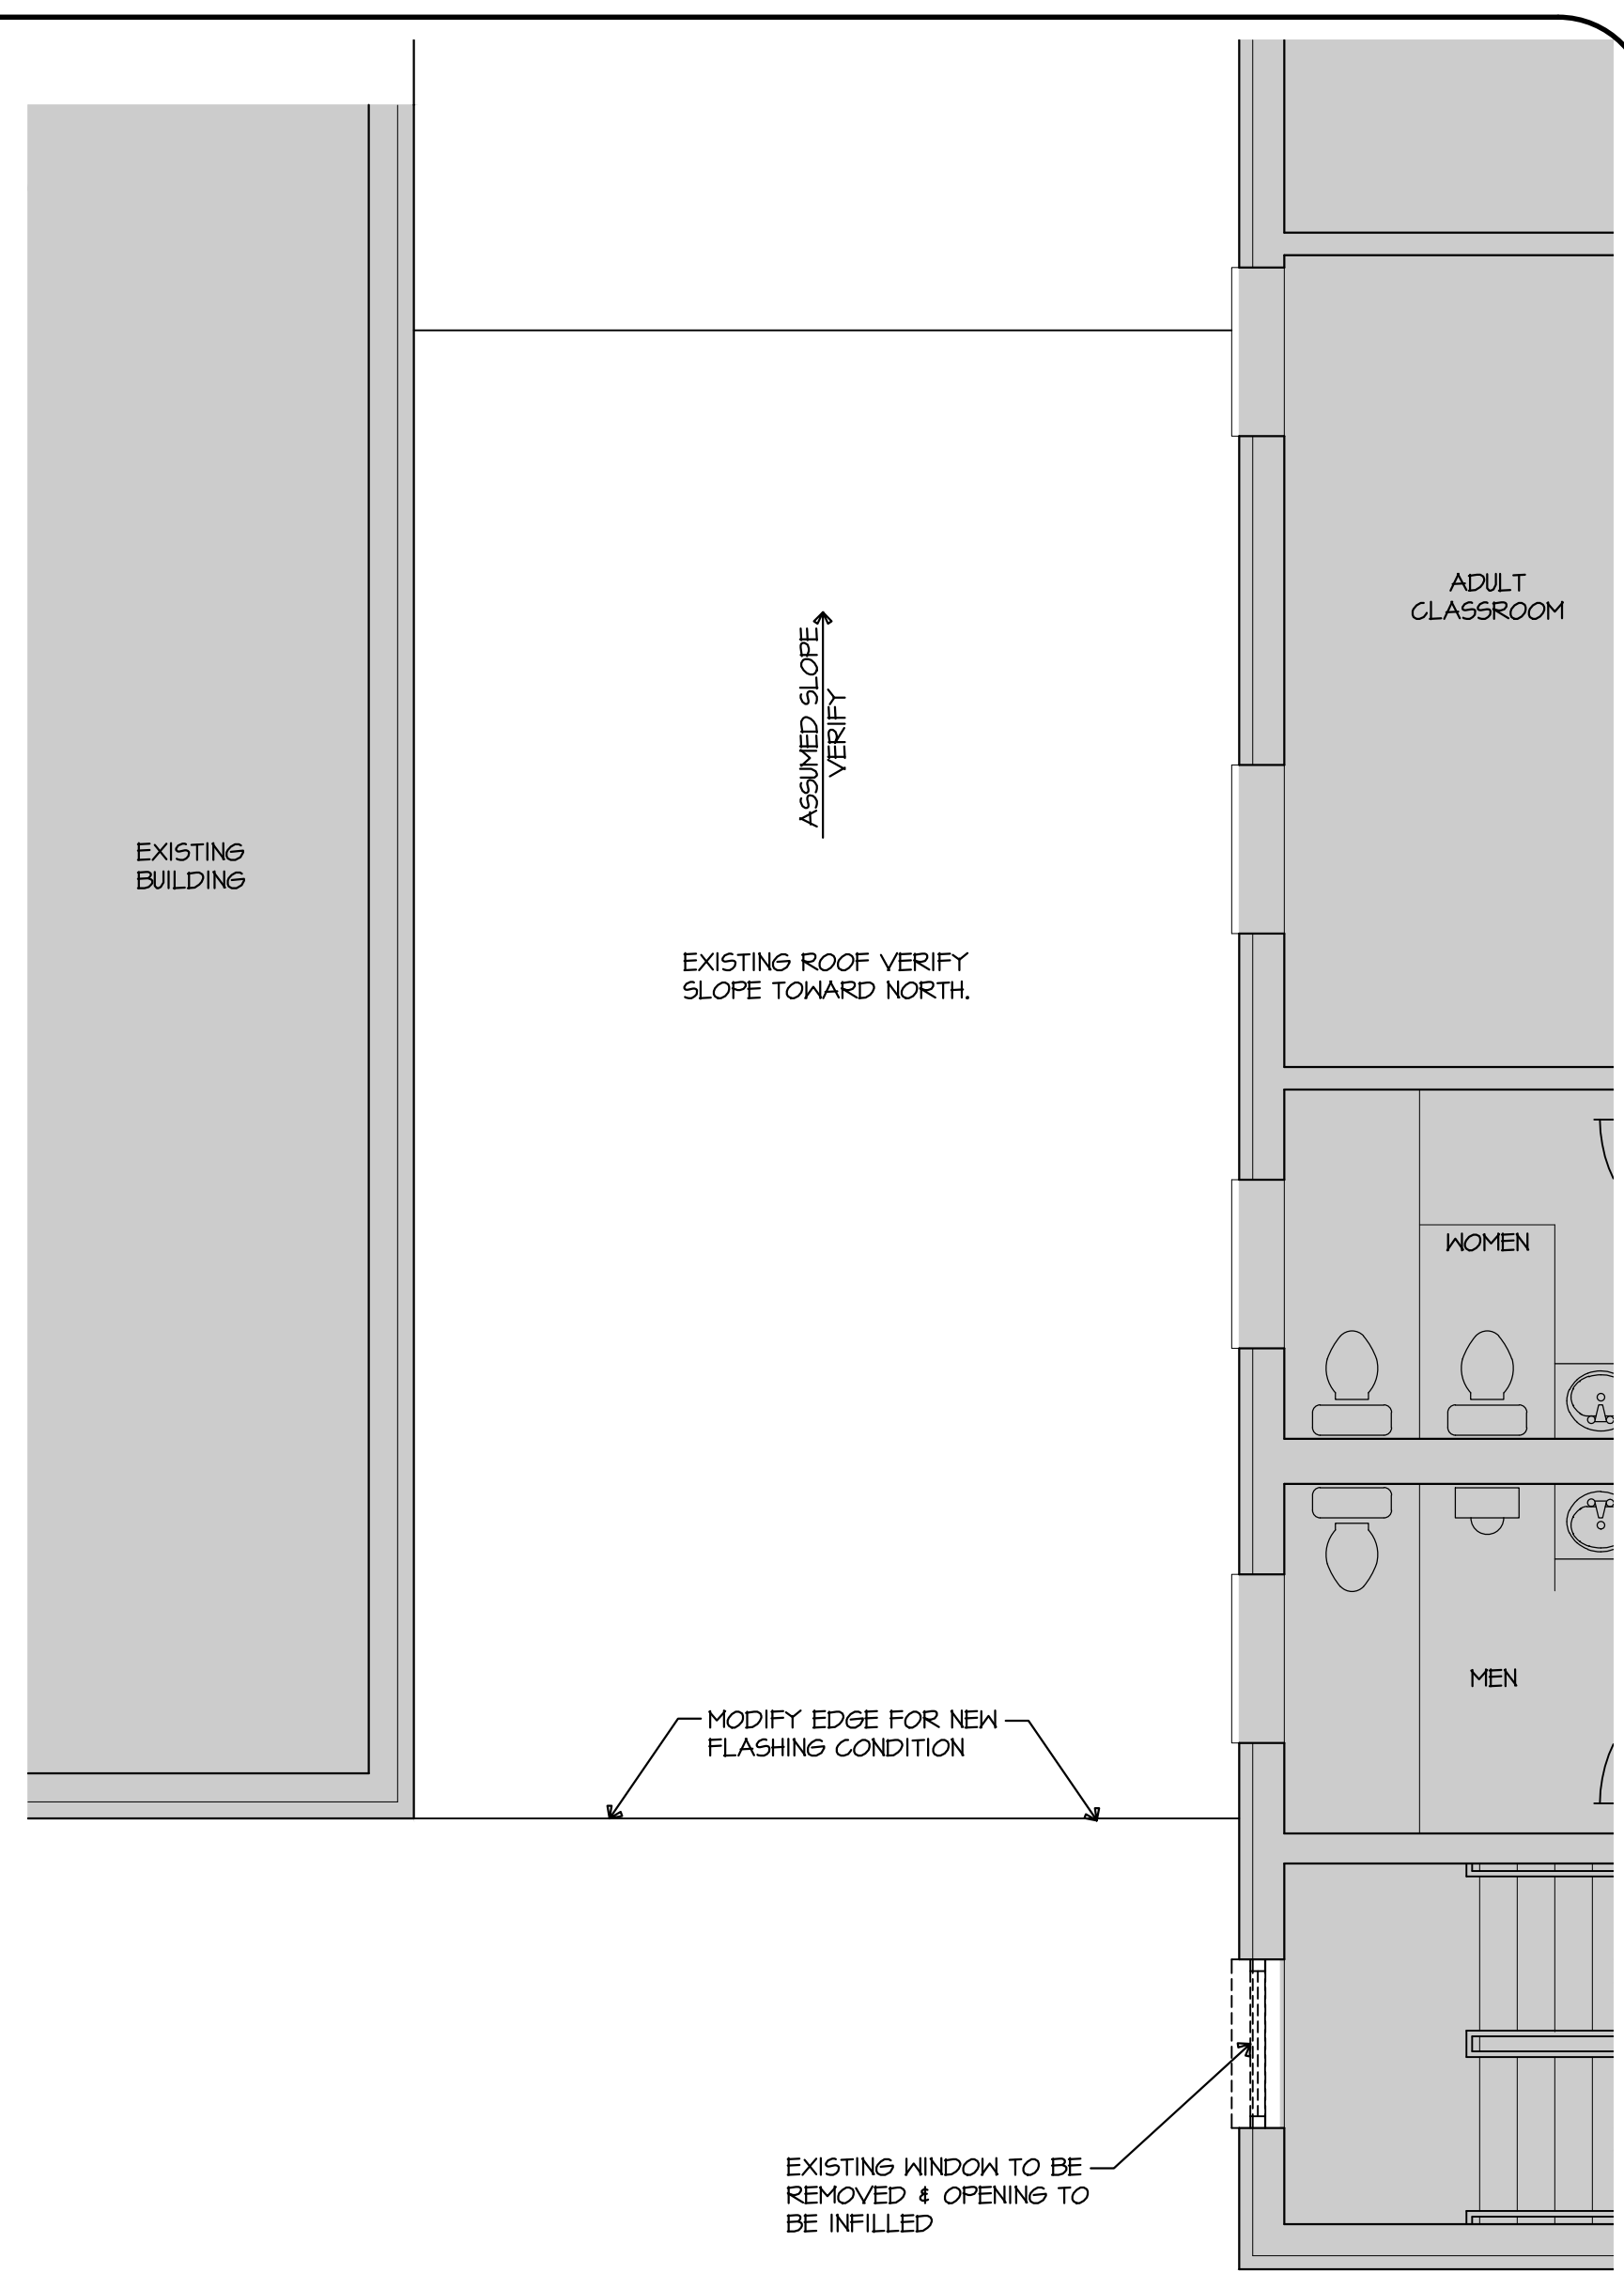

3 SECOND FLOOR PLAN - DEMOLITION
A1.2 SCALE: 1/4" = 1'-0"

**DEMOLITION
PLANS**
BASEMENT PLAN
FIRST FLOOR PLAN
SECOND FLOOR PLAN

**CLEMONS FIRST
BAPTIST CHURCH
NARTHEX ADDITION**

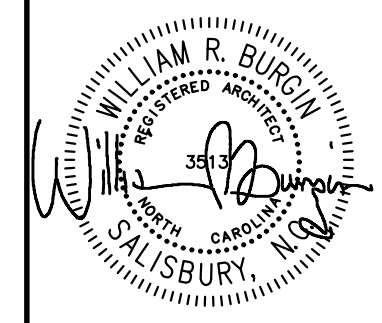

PLC
DRAWN BY
WRB
CHECKED BY
AUGUST 2017
DATE
S1701
COMM. NO.

SHEET NO.
A1.2
OF 9