




**SITE PLAN**

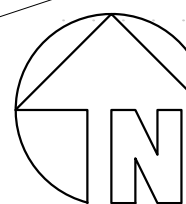


**A2.1** **SITE PLAN**  
SCALE: 1/8" = 1'-0"

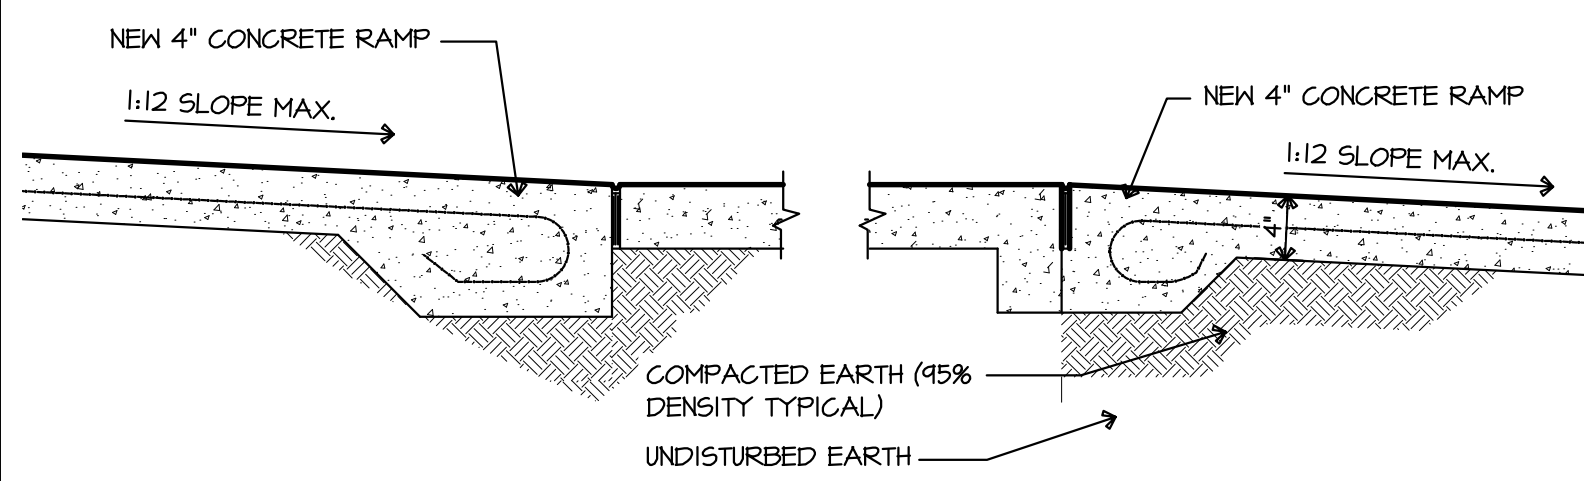


**2** **TYP. RAMP CONDITION @ RAMP PLATFORM**  
**A2.1** SCALE: 1" = 1'-0"

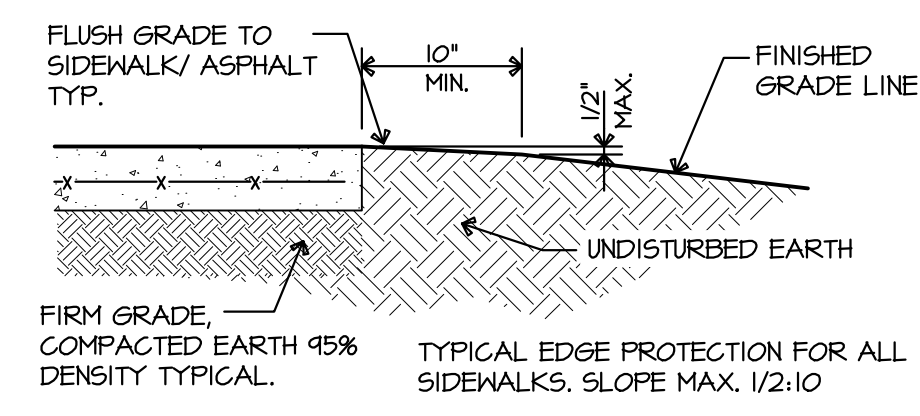

**3** **TYP. CONDITION SIDEWALK EDGE @ GRADE**  
**A2.1** SCALE: 1" = 1'-0"

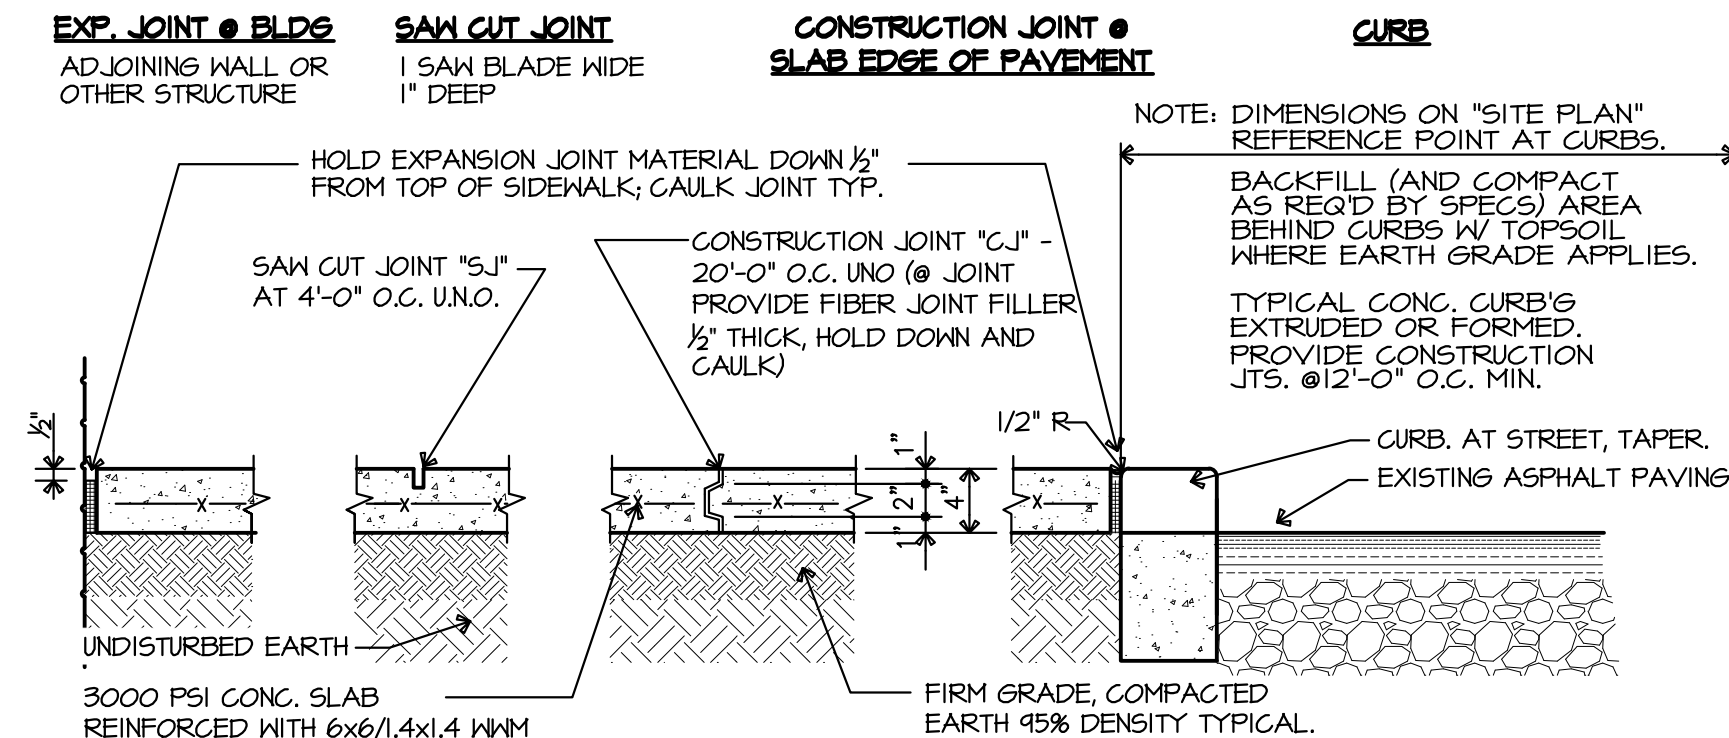


**4** **TYP. CONDITIONS @ SIDEWALK DETAILS**  
**A2.1** SCALE: 1" = 1'-0"

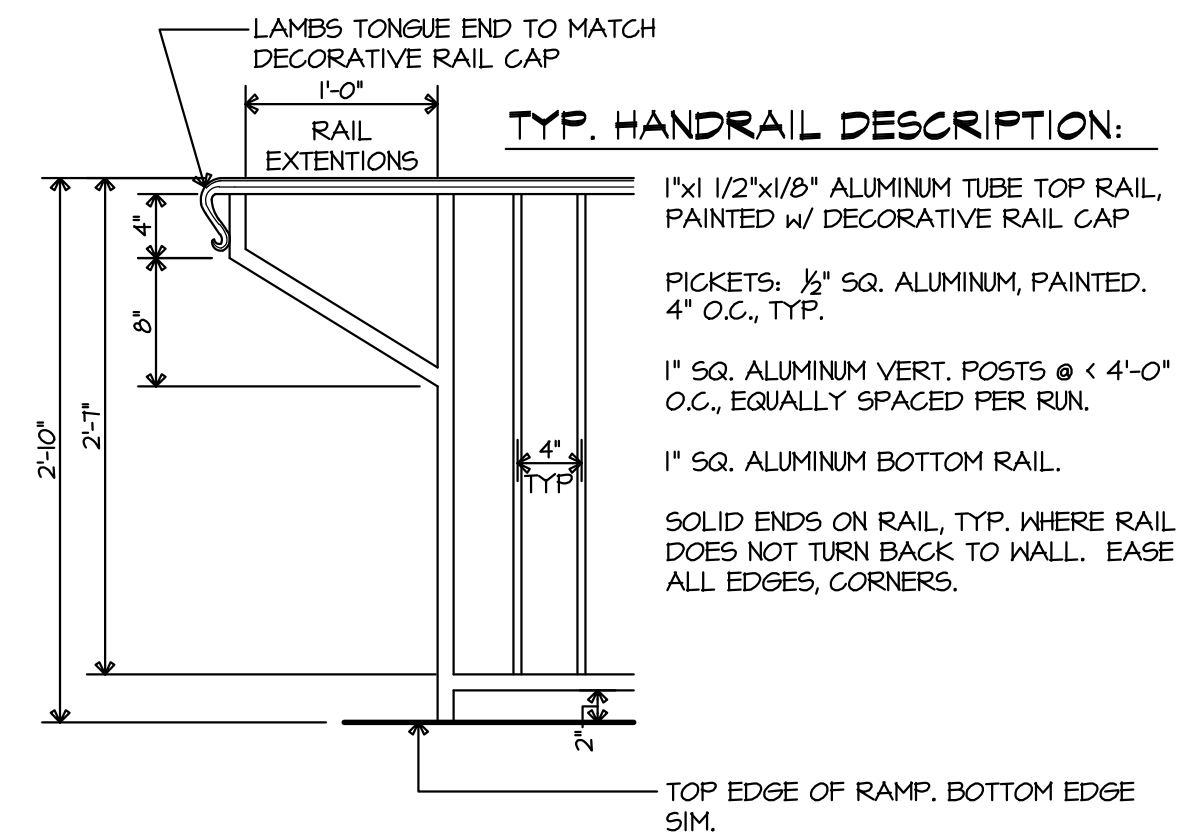

**5** **TYP. @ ALL RAMP HANDRAIL DETAIL**  
**A2.1** SCALE: 1" = 1'-0"

**CLEMONS FIRST  
BAPTIST CHURCH  
NARTHEX ADDITION**

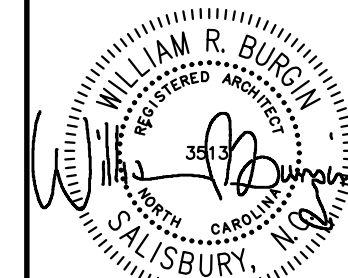

PLC  
DRAWN BY  
WRS  
CHECKED BY  
AUGUST 2017  
DATE  
SIT01  
CONAL NO.

SHEET NO.  
**A2.1**  
OF 9