



**1 PARTIAL SIDE ELEVATION**  
A4.1 SCALE: 1/4" = 1'-0"

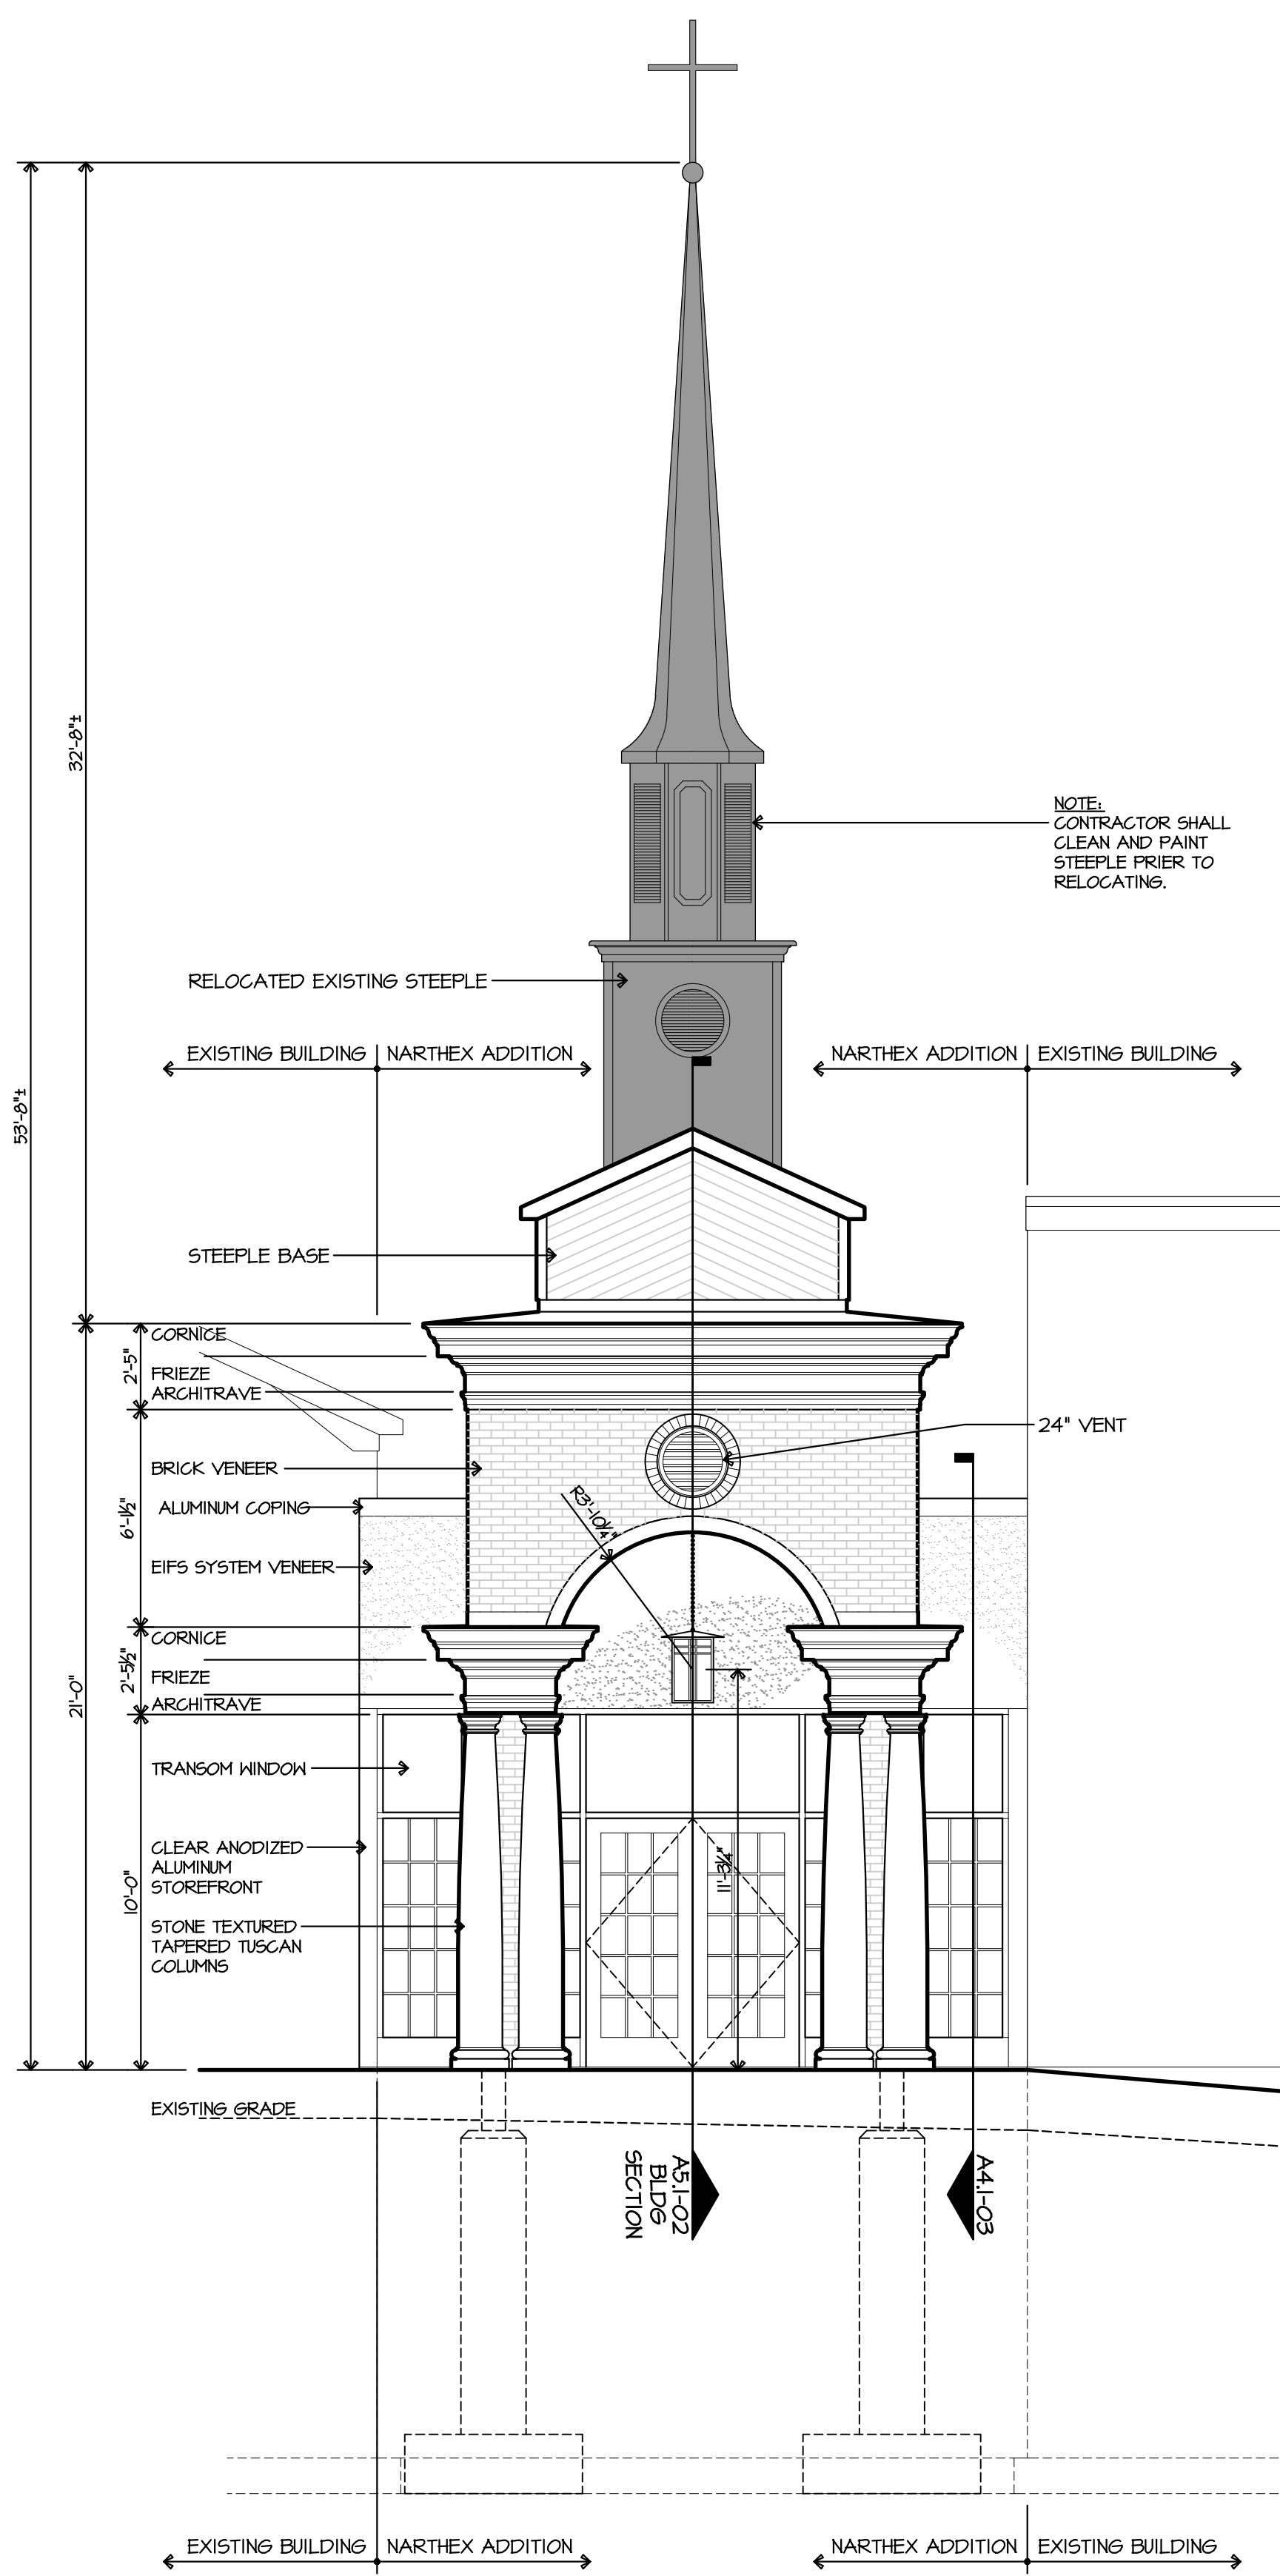

**2 PARTIAL FRONT ELEVATION**  
A4.1 SCALE: 1/4" = 1'-0"

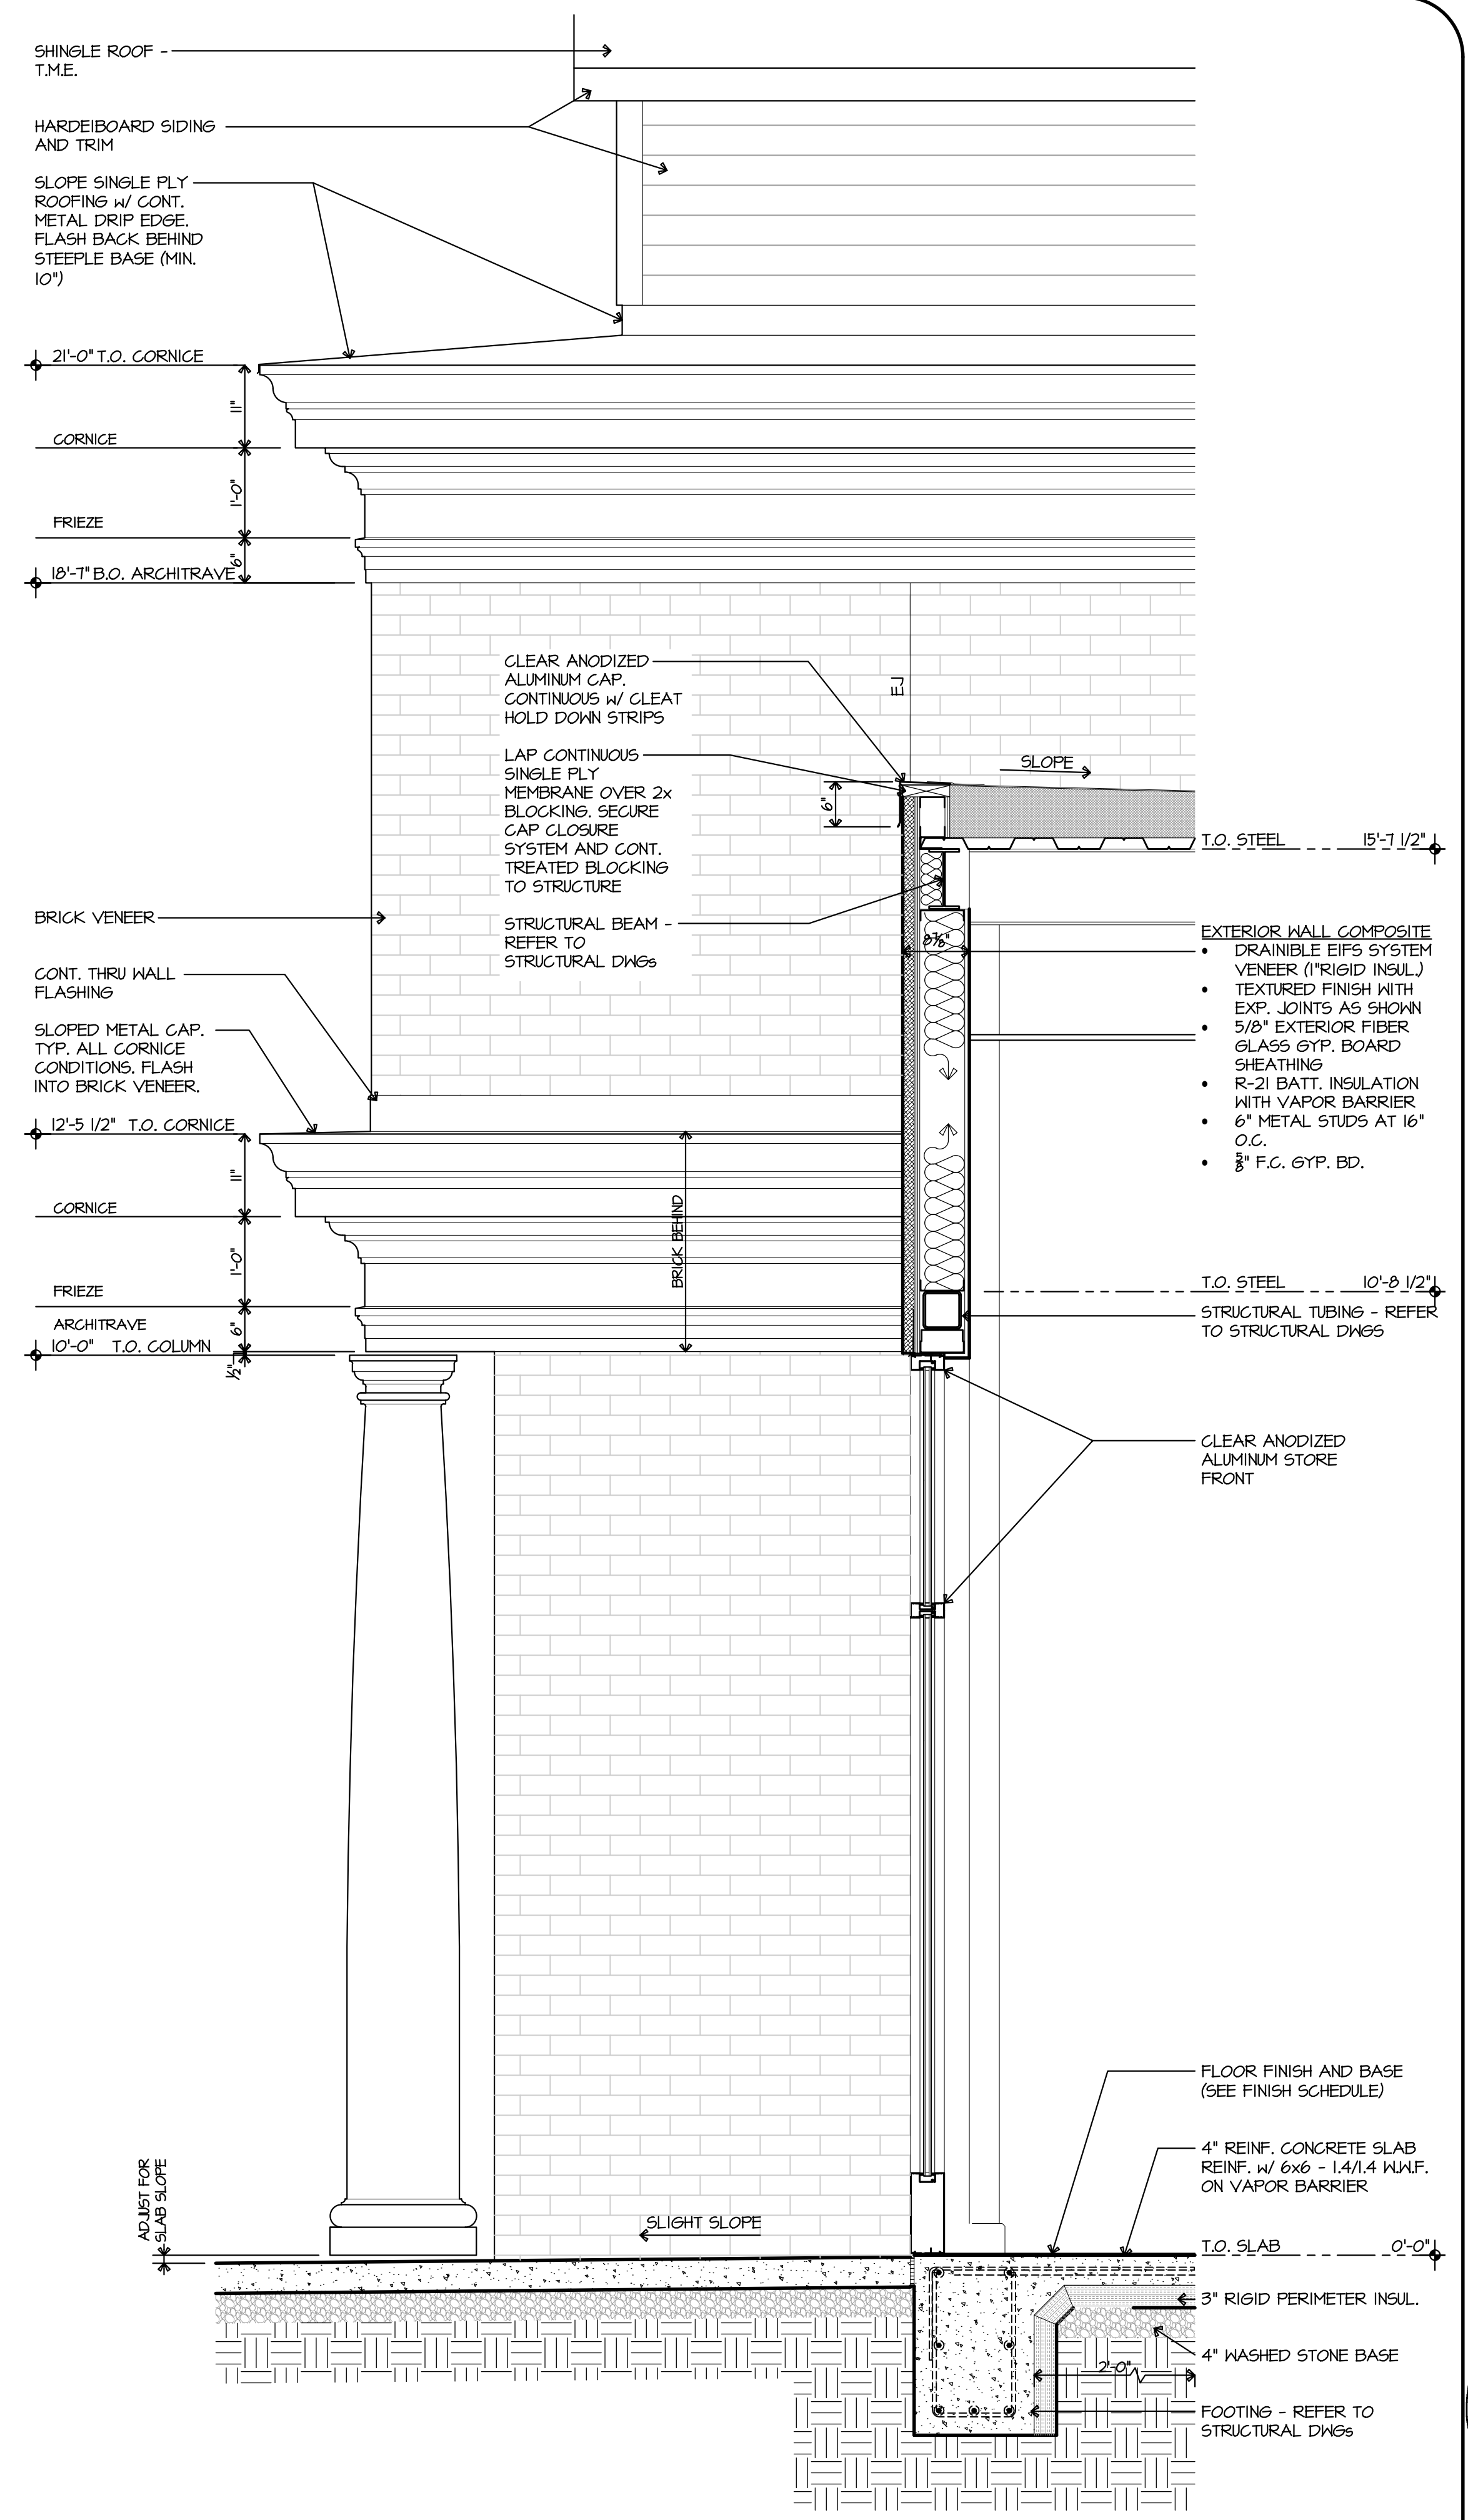

**3 WALL SECTION**  
A4.1 SCALE: 3/4" = 1'-0"

**ELEVATIONS**  
Partial Left Side Elevation  
Partial Front Elevation  
Wall Section

**CLEMMONS FIRST  
BAPTIST CHURCH  
NARTHEX ADDITION**

