



1 WALL SECTION
A5.1 SCALE: 1" = 1'-0"

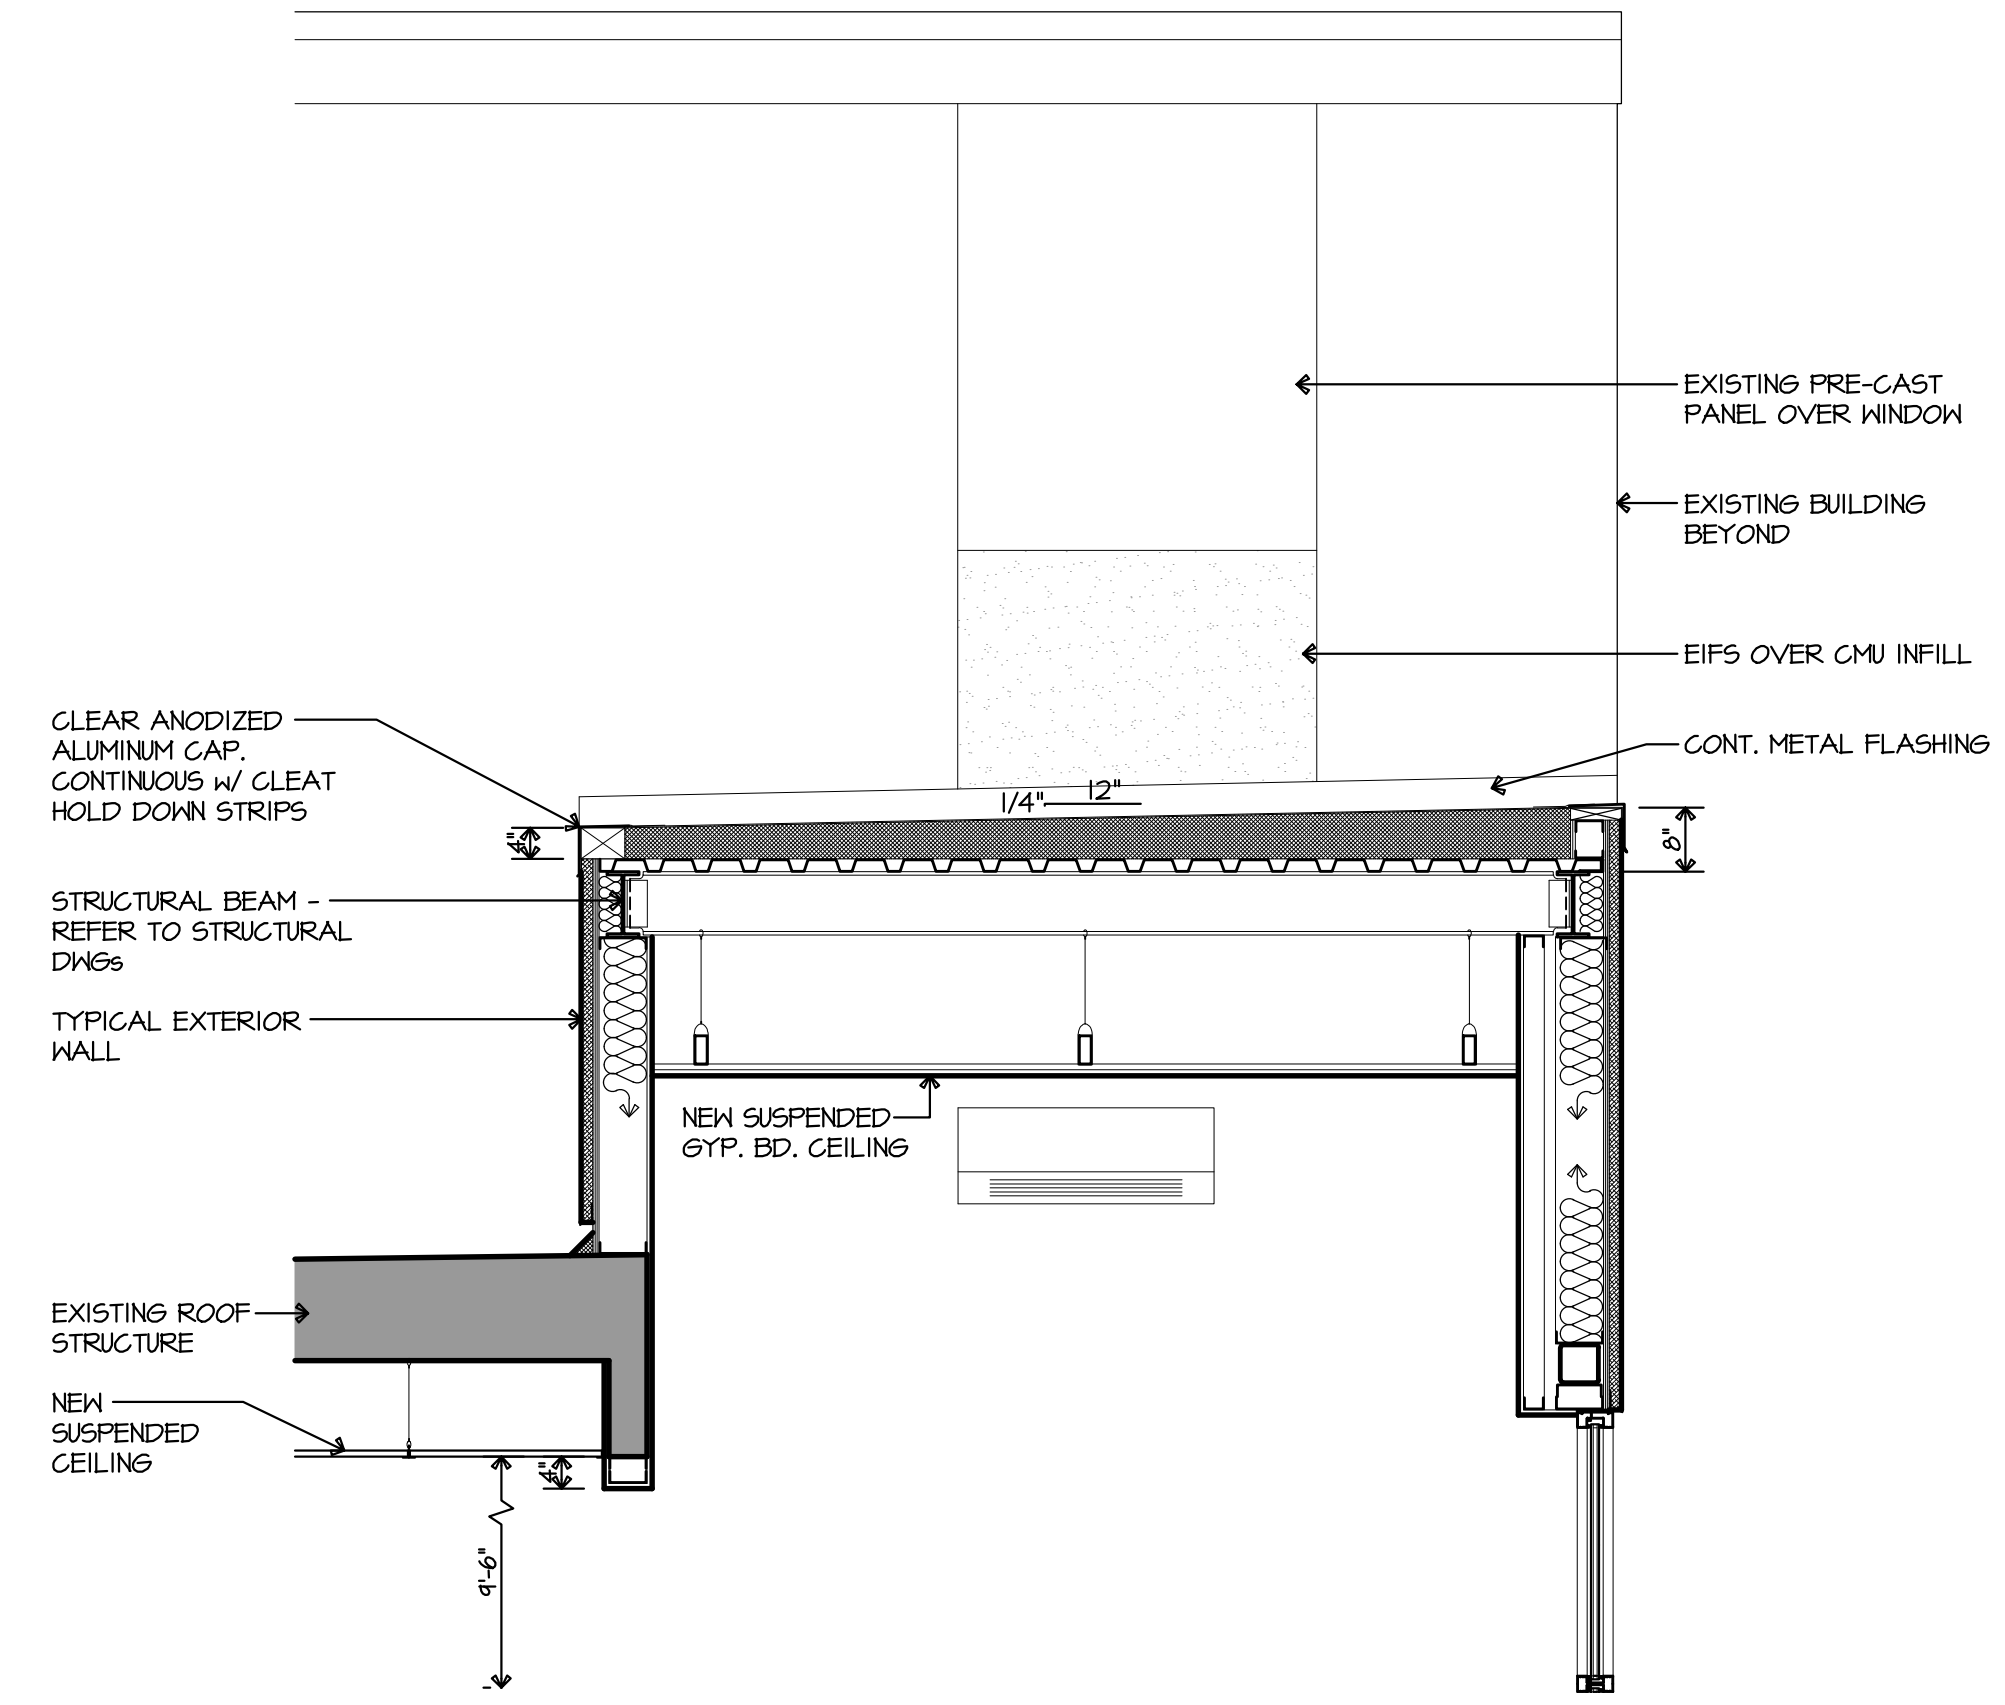


3 PARTIAL BUILDING SECTION
A5.1 SCALE: 1/2" = 1'-0"

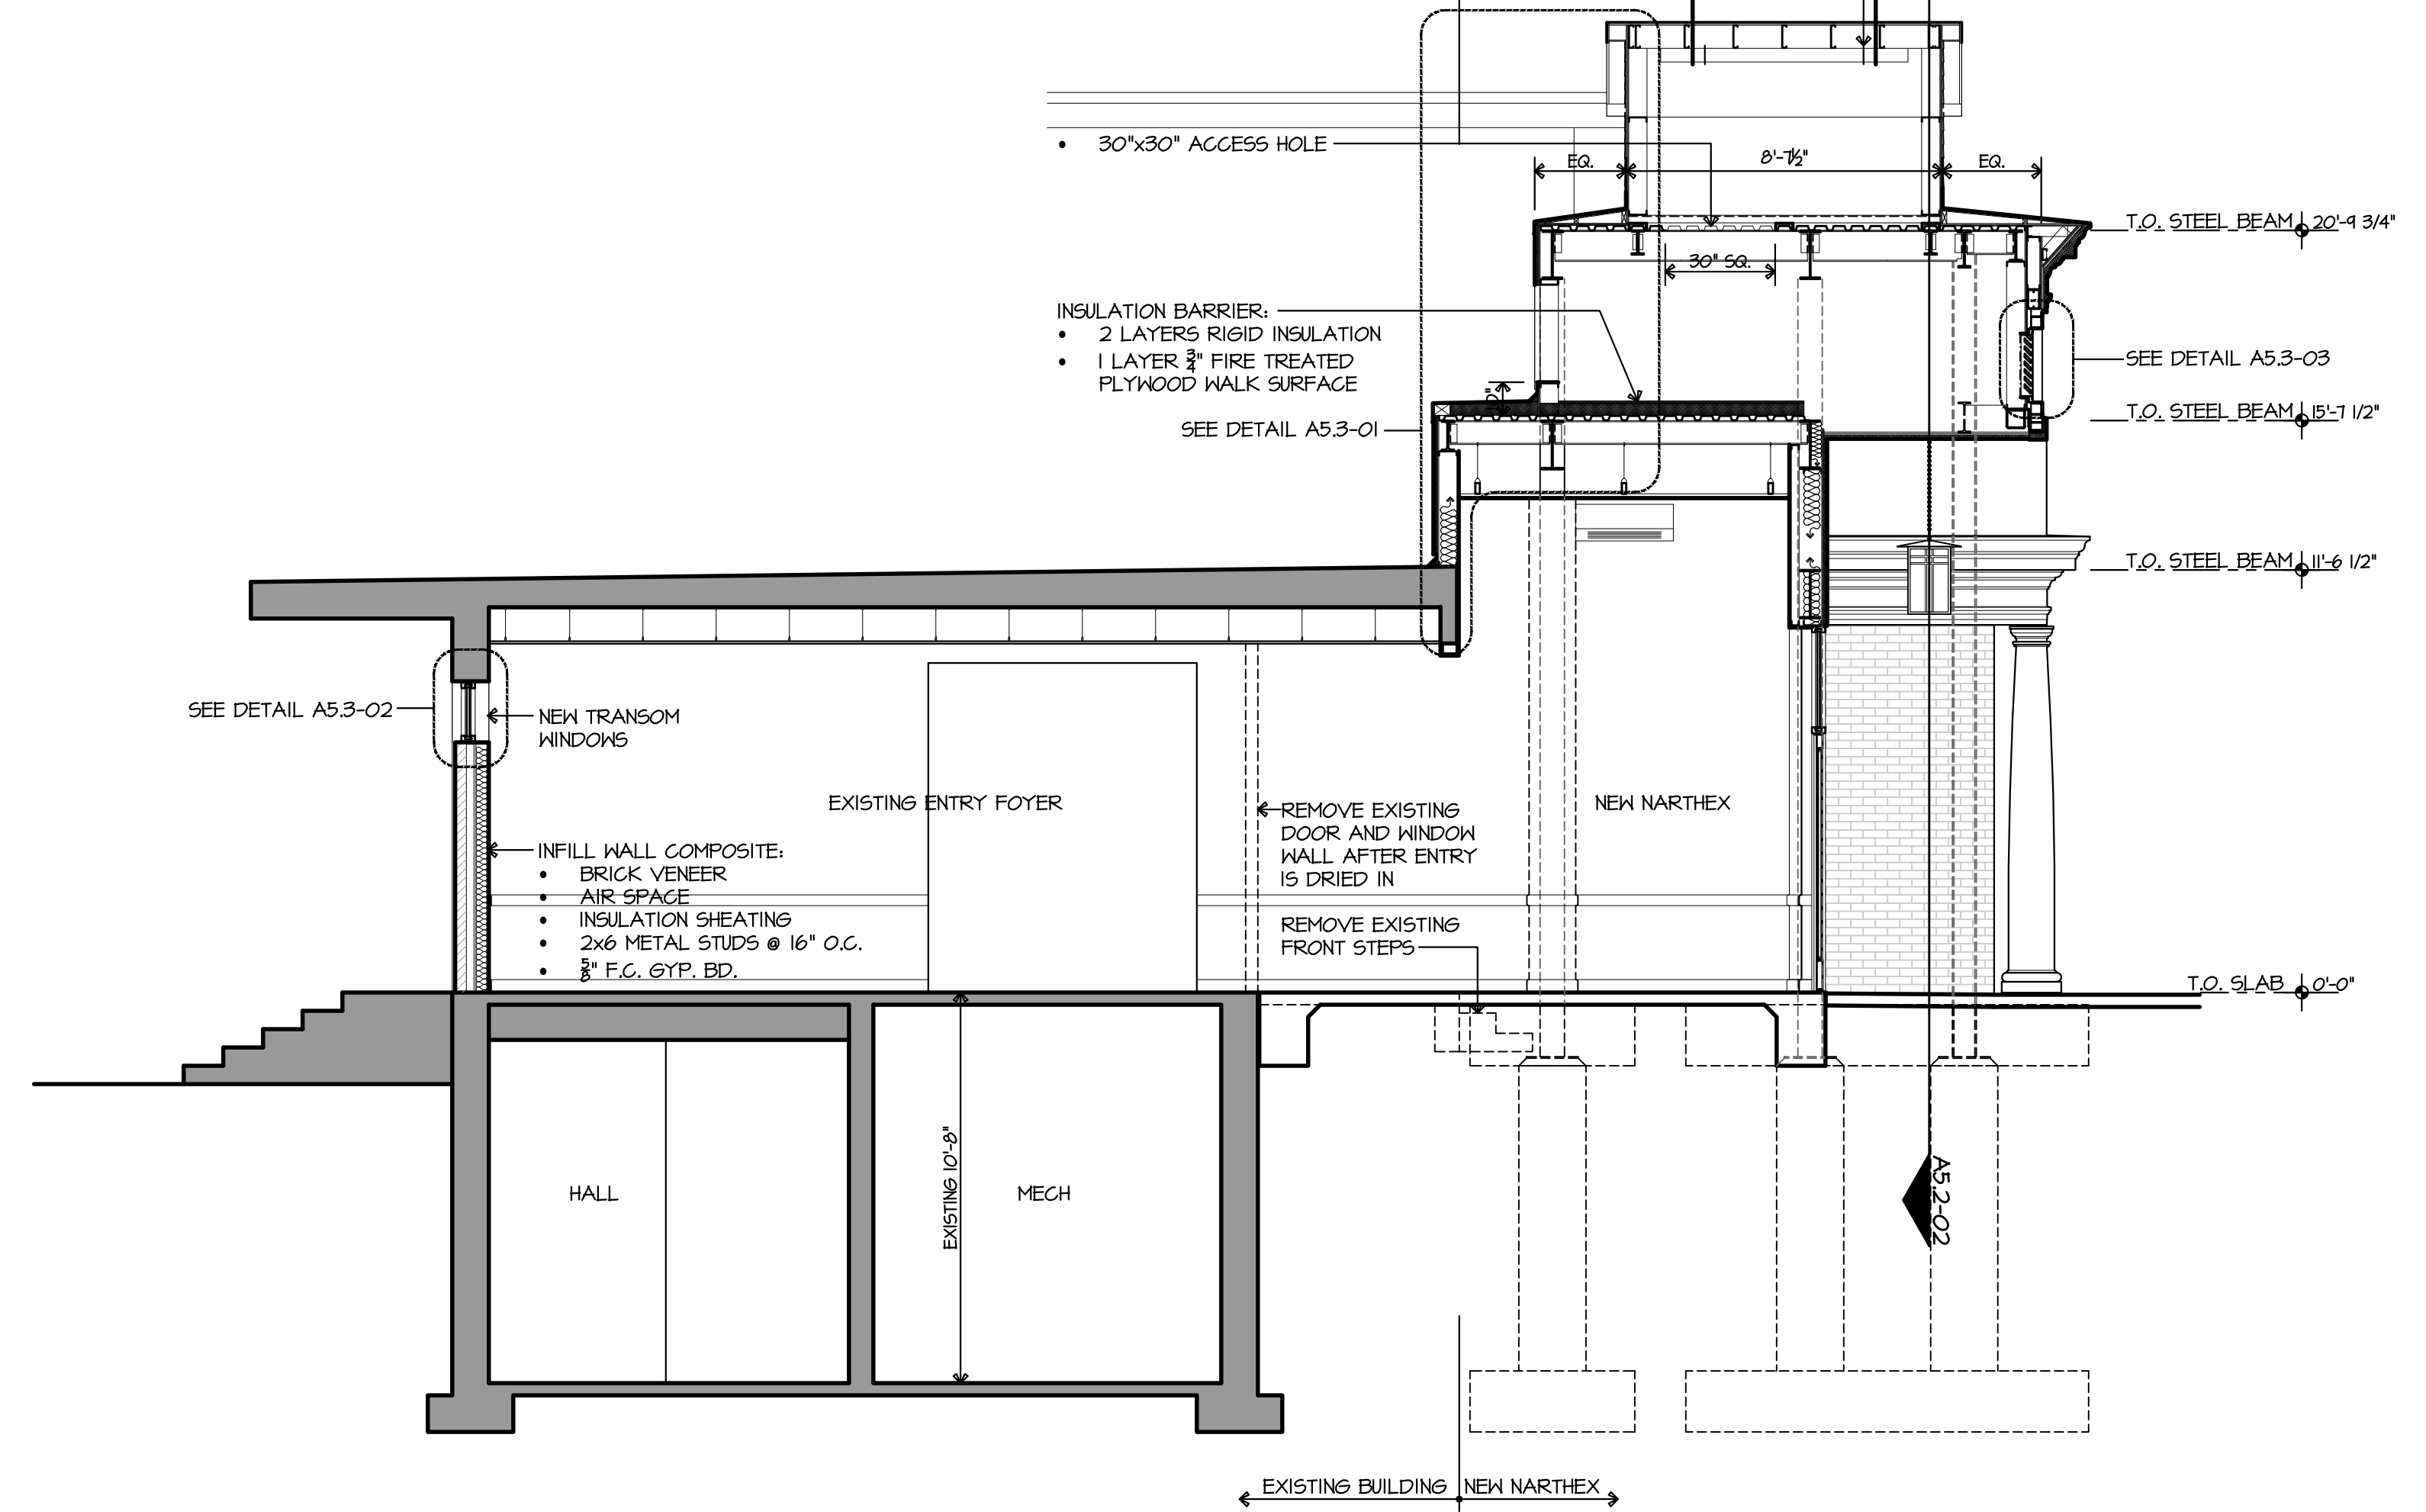

2 BUILDING SECTION
A5.1 SCALE: 1/4" = 1'-0"

**BUILDING
& WALL
SECTION**

**CLEMMONS FIRST
BAPTIST CHURCH
NARTHEX ADDITION**

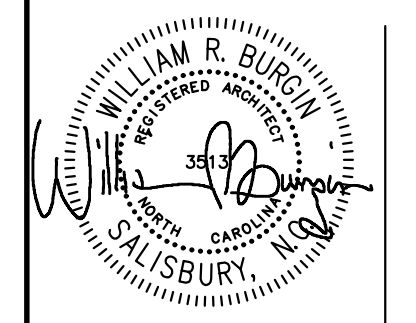

FLC
DRAWN BY
WRB
CHECKED BY
AUGUST 2017
DATE
SIT01
COMM. NO.

SHEET NO.
A5.1
OF 9