

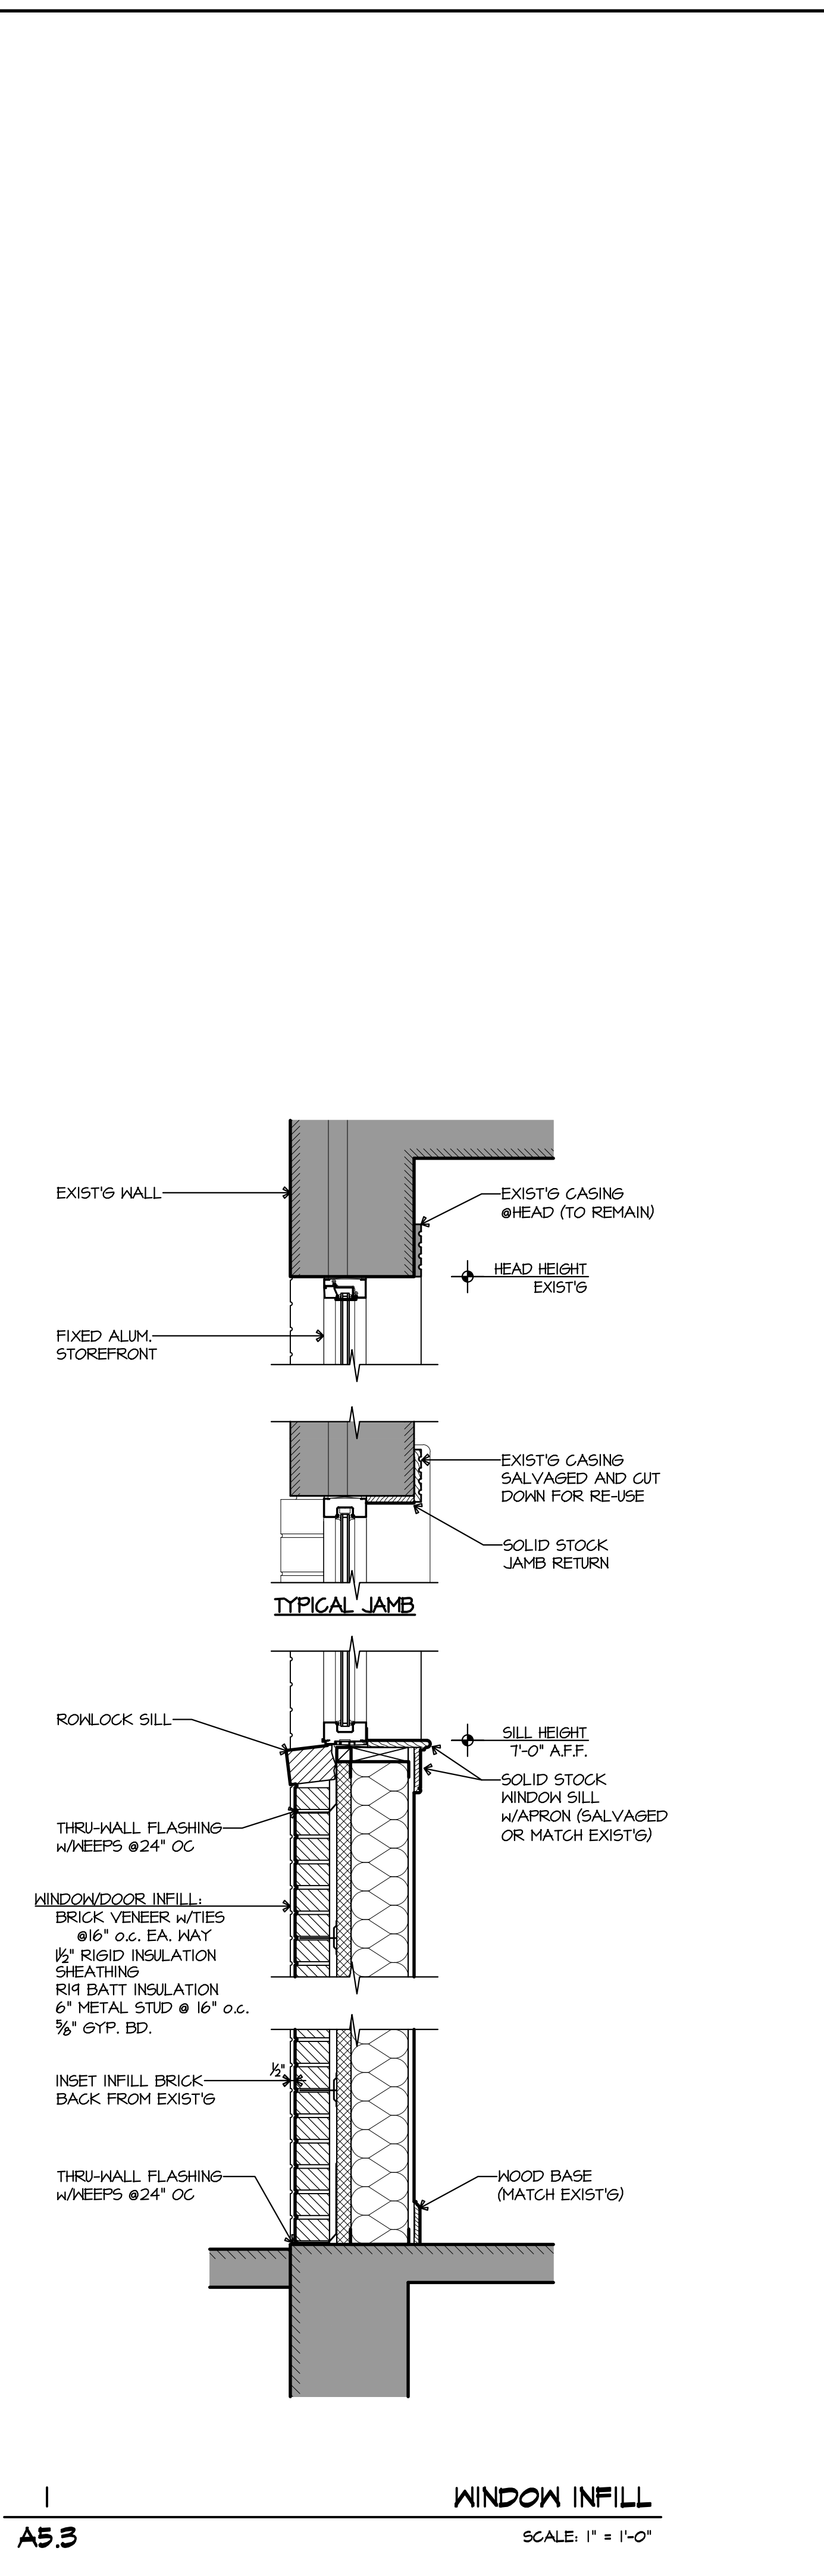


**SECTIONS**


**CLEMMONS FIRST  
BAPTIST CHURCH  
NARTHEX ADDITION**

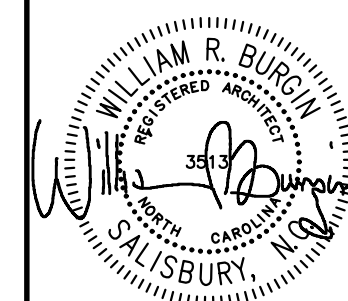


**A5.3** WINDOW INFILL SCALE: 1" = 1'-0"

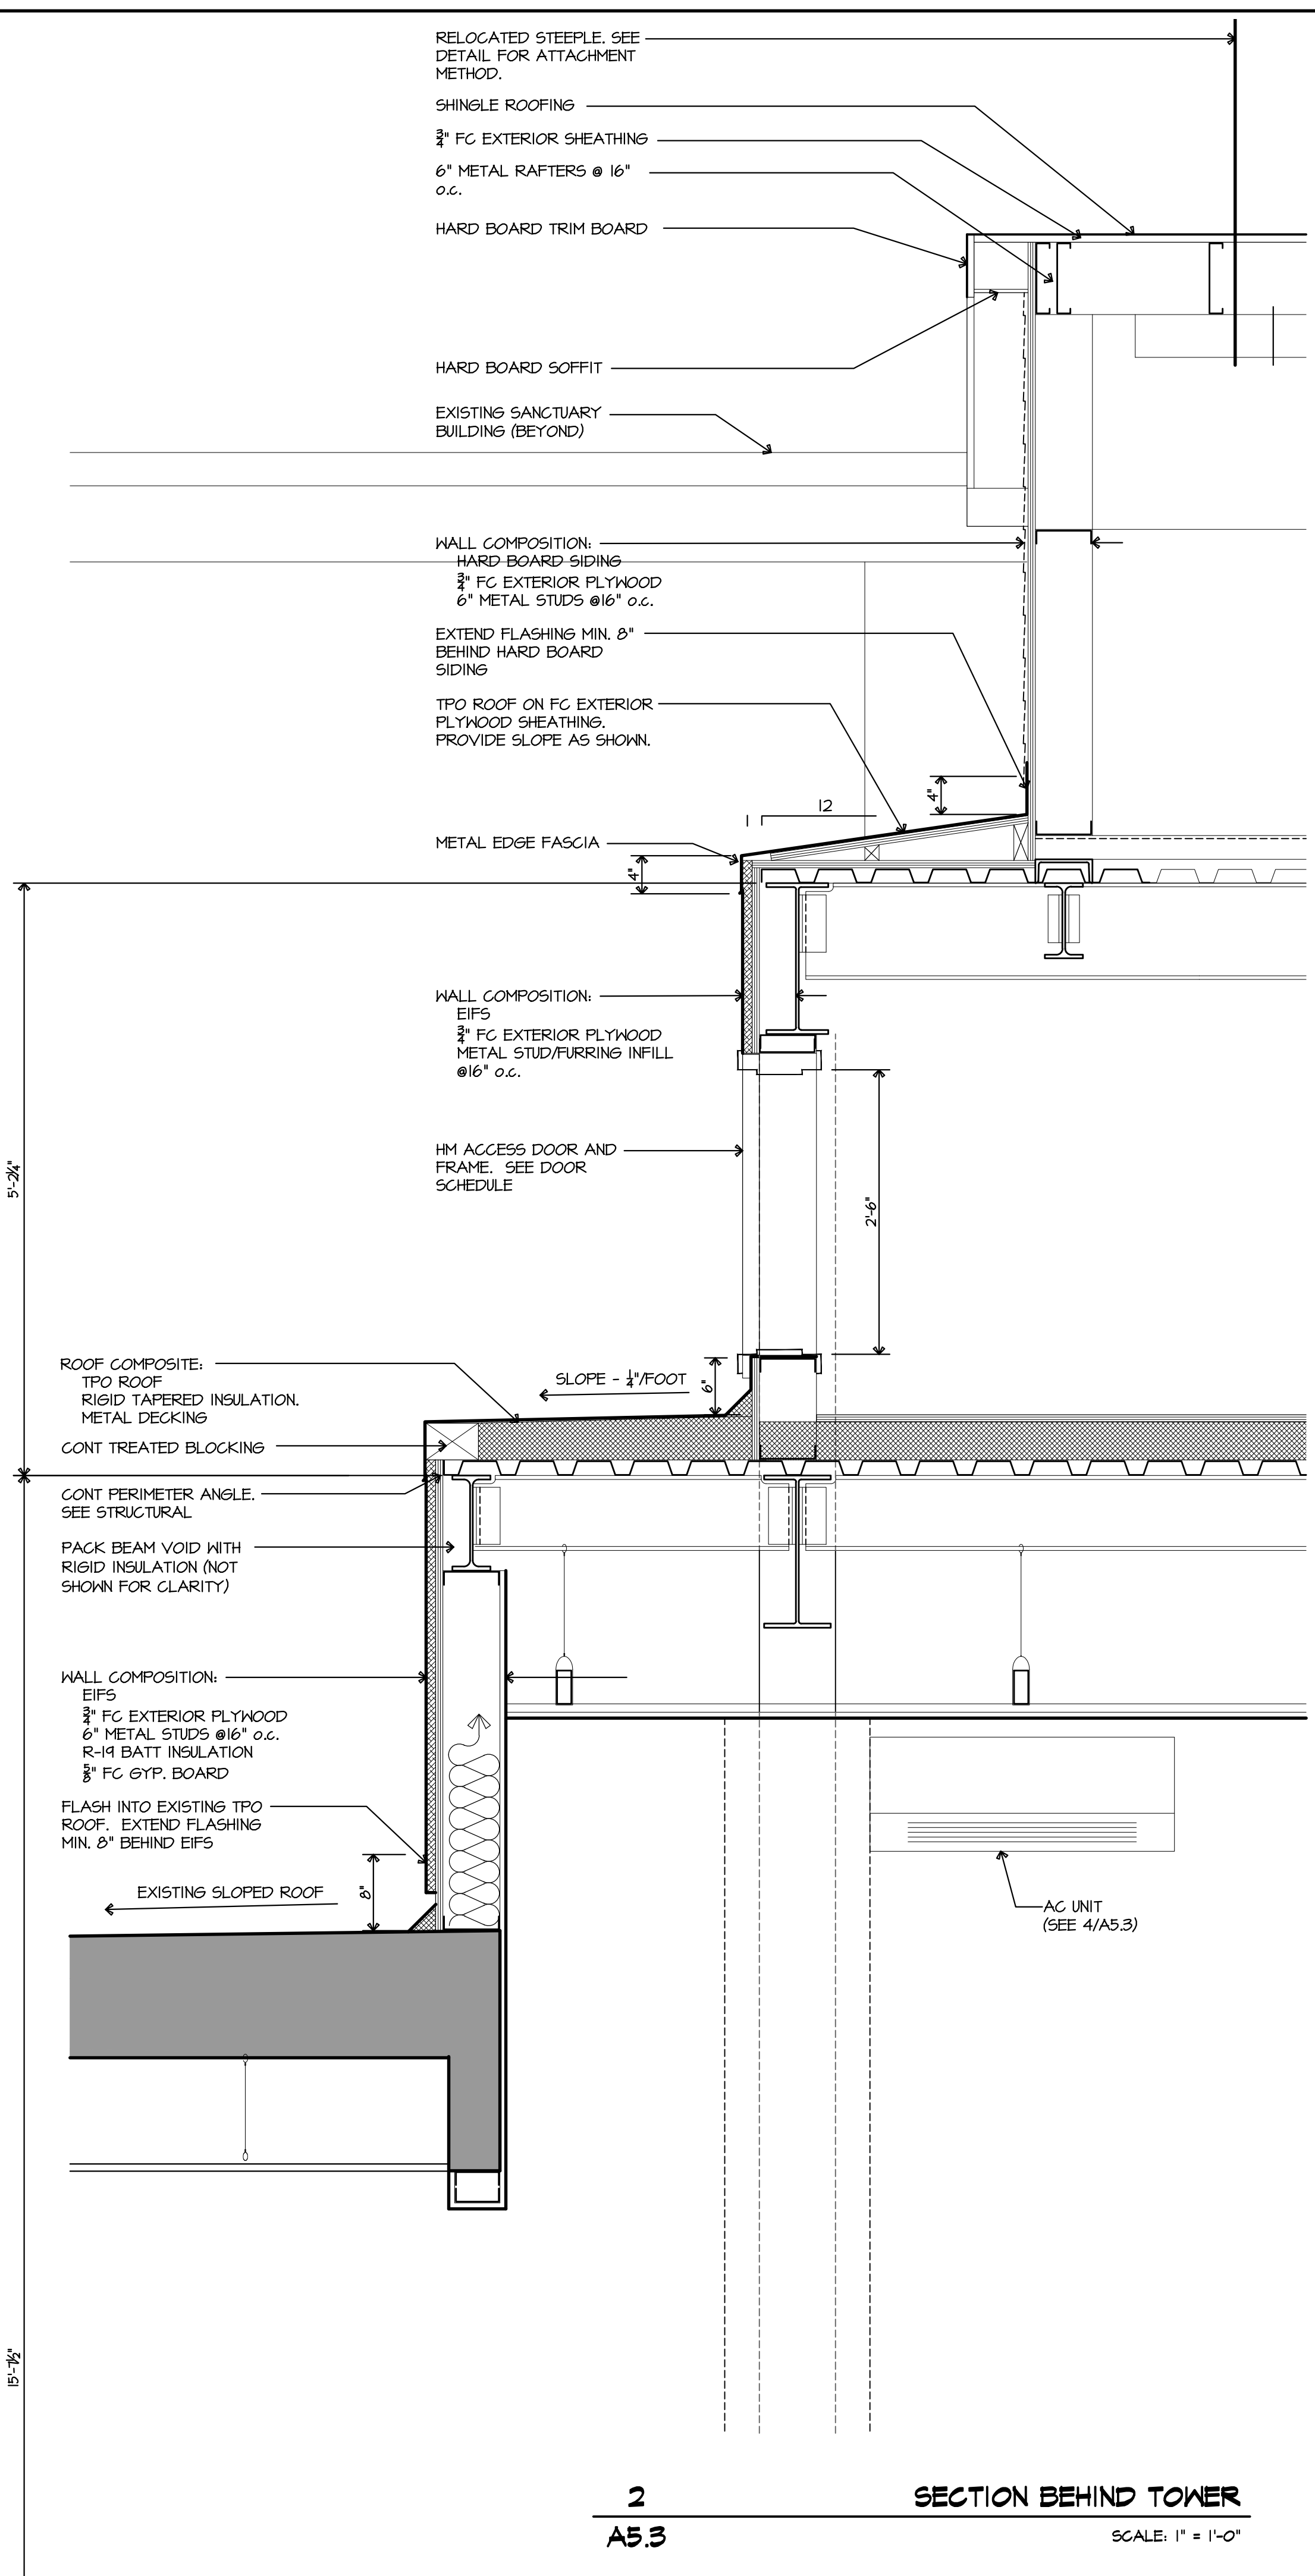

**A5.3** SECTION BEHIND TOWER SCALE: 1" = 1'-0"

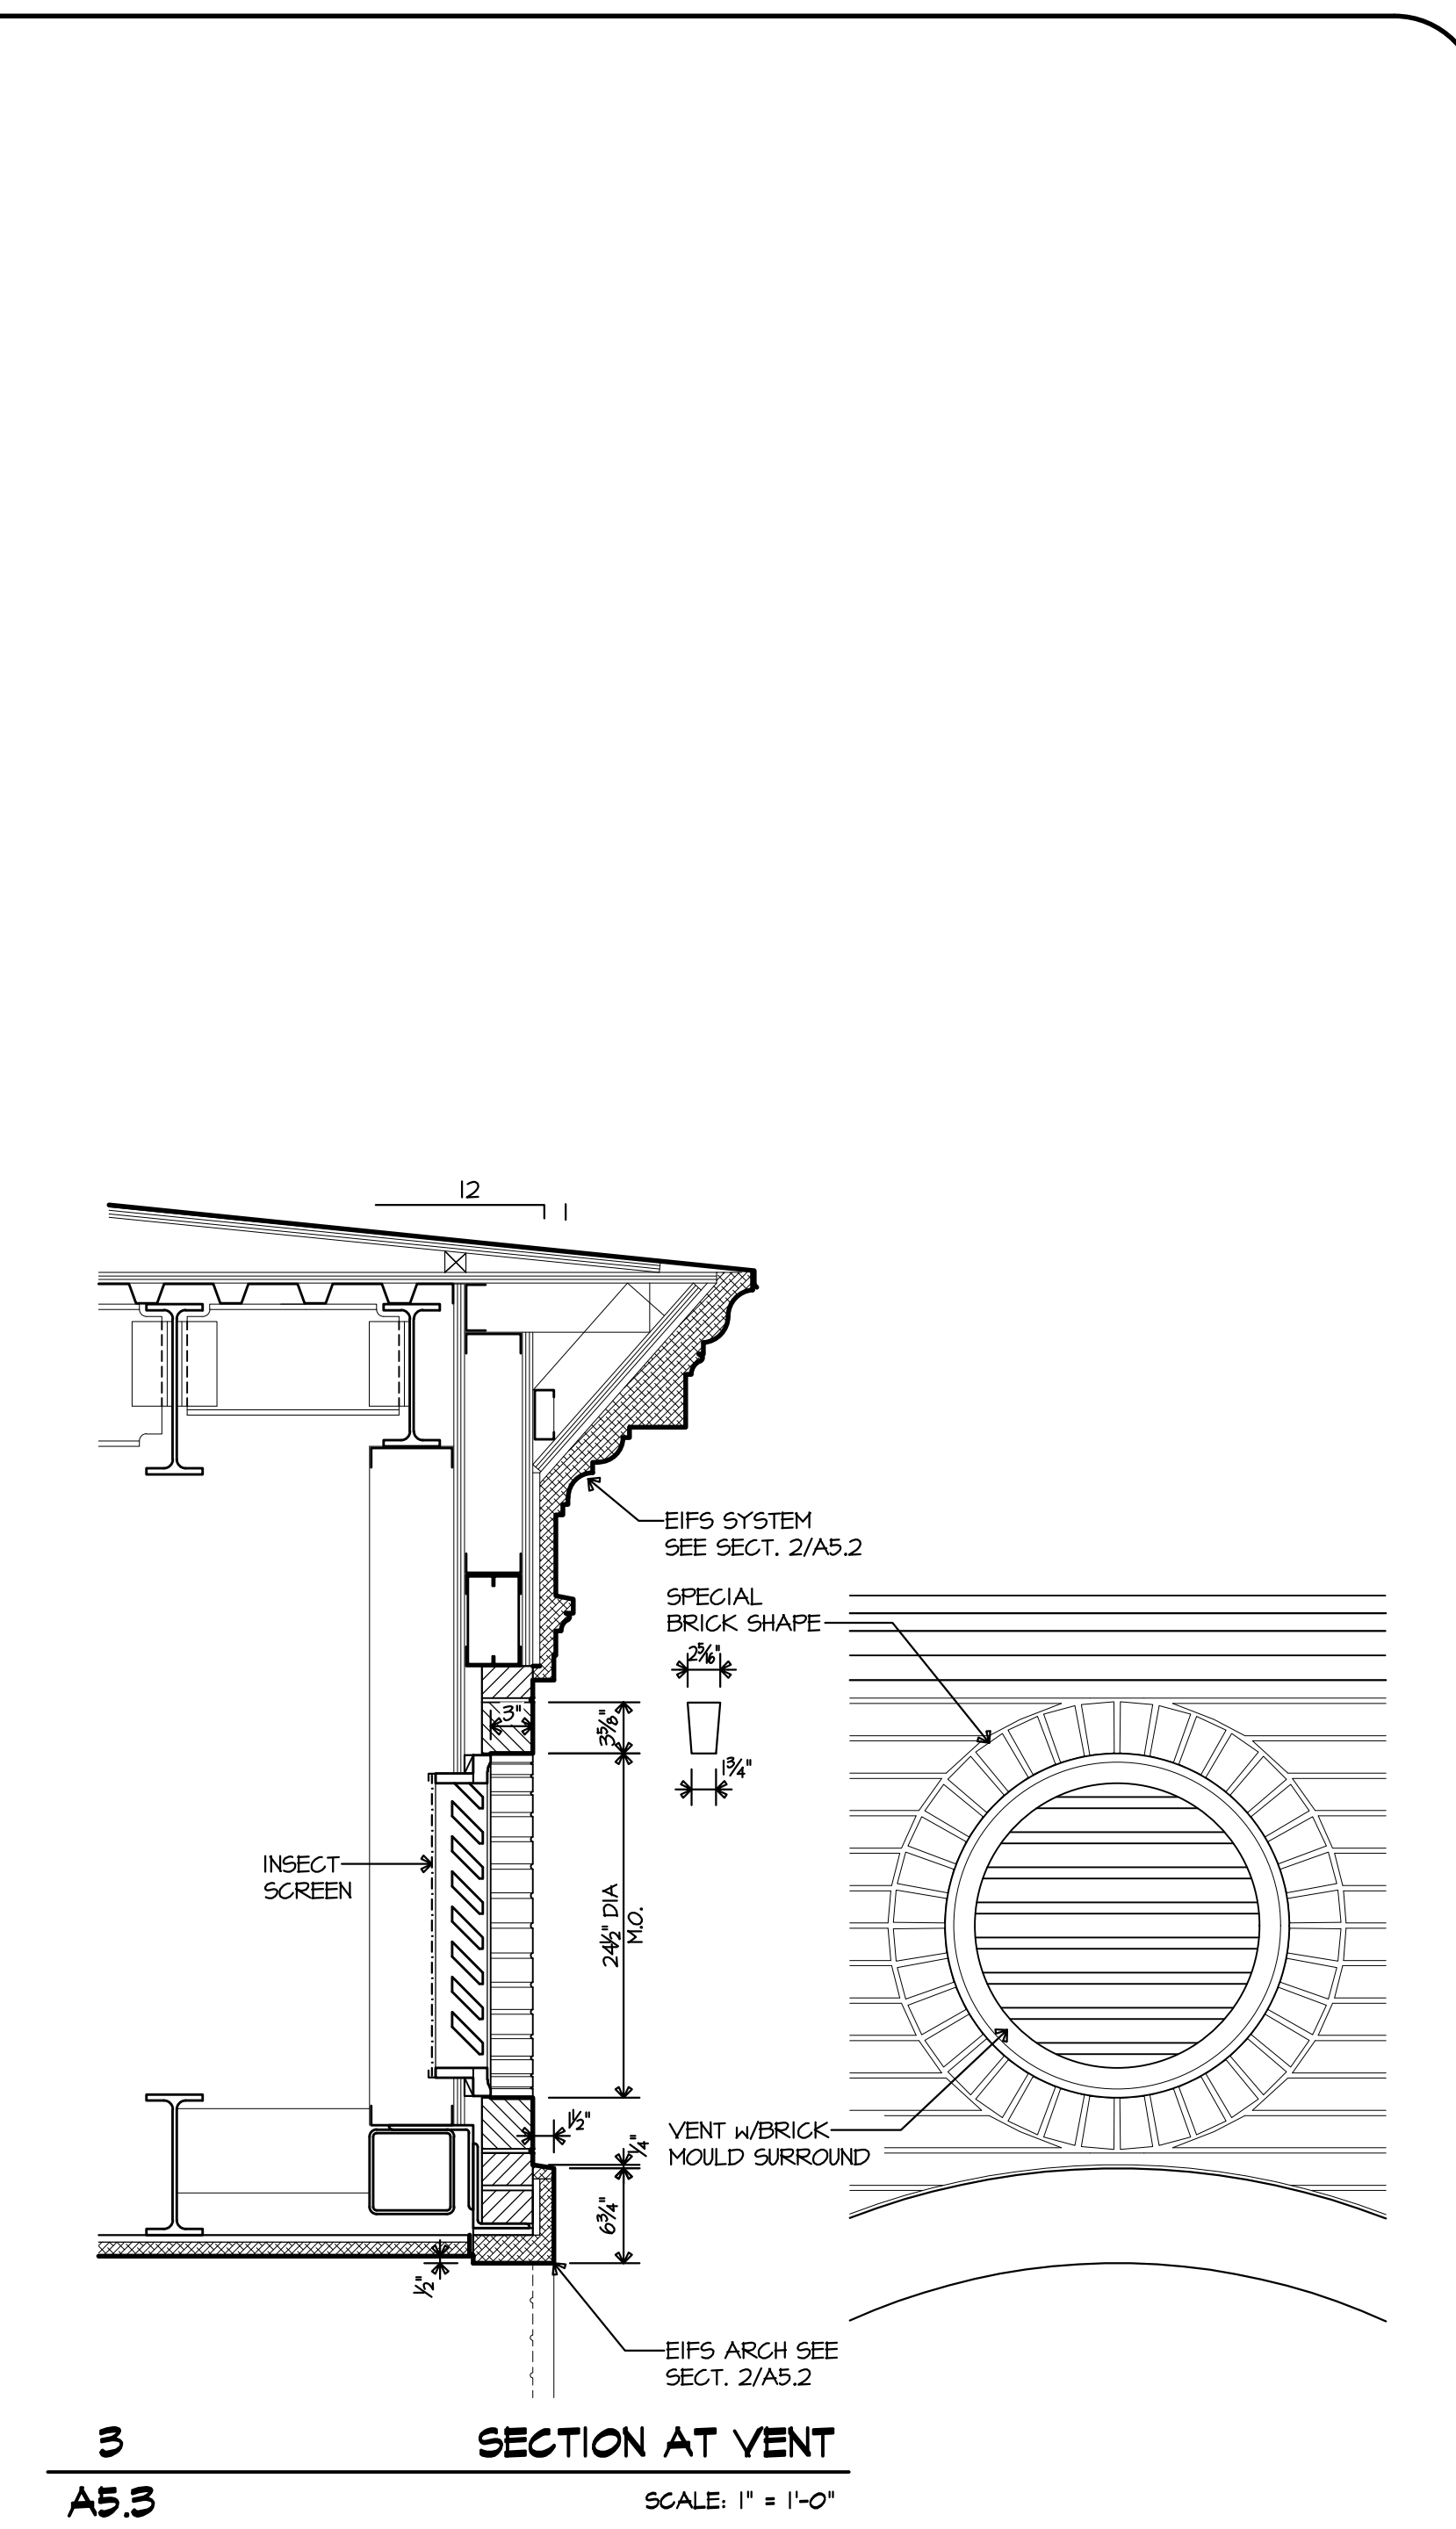

**A5.3** SECTION AT VENT SCALE: 1" = 1'-0"

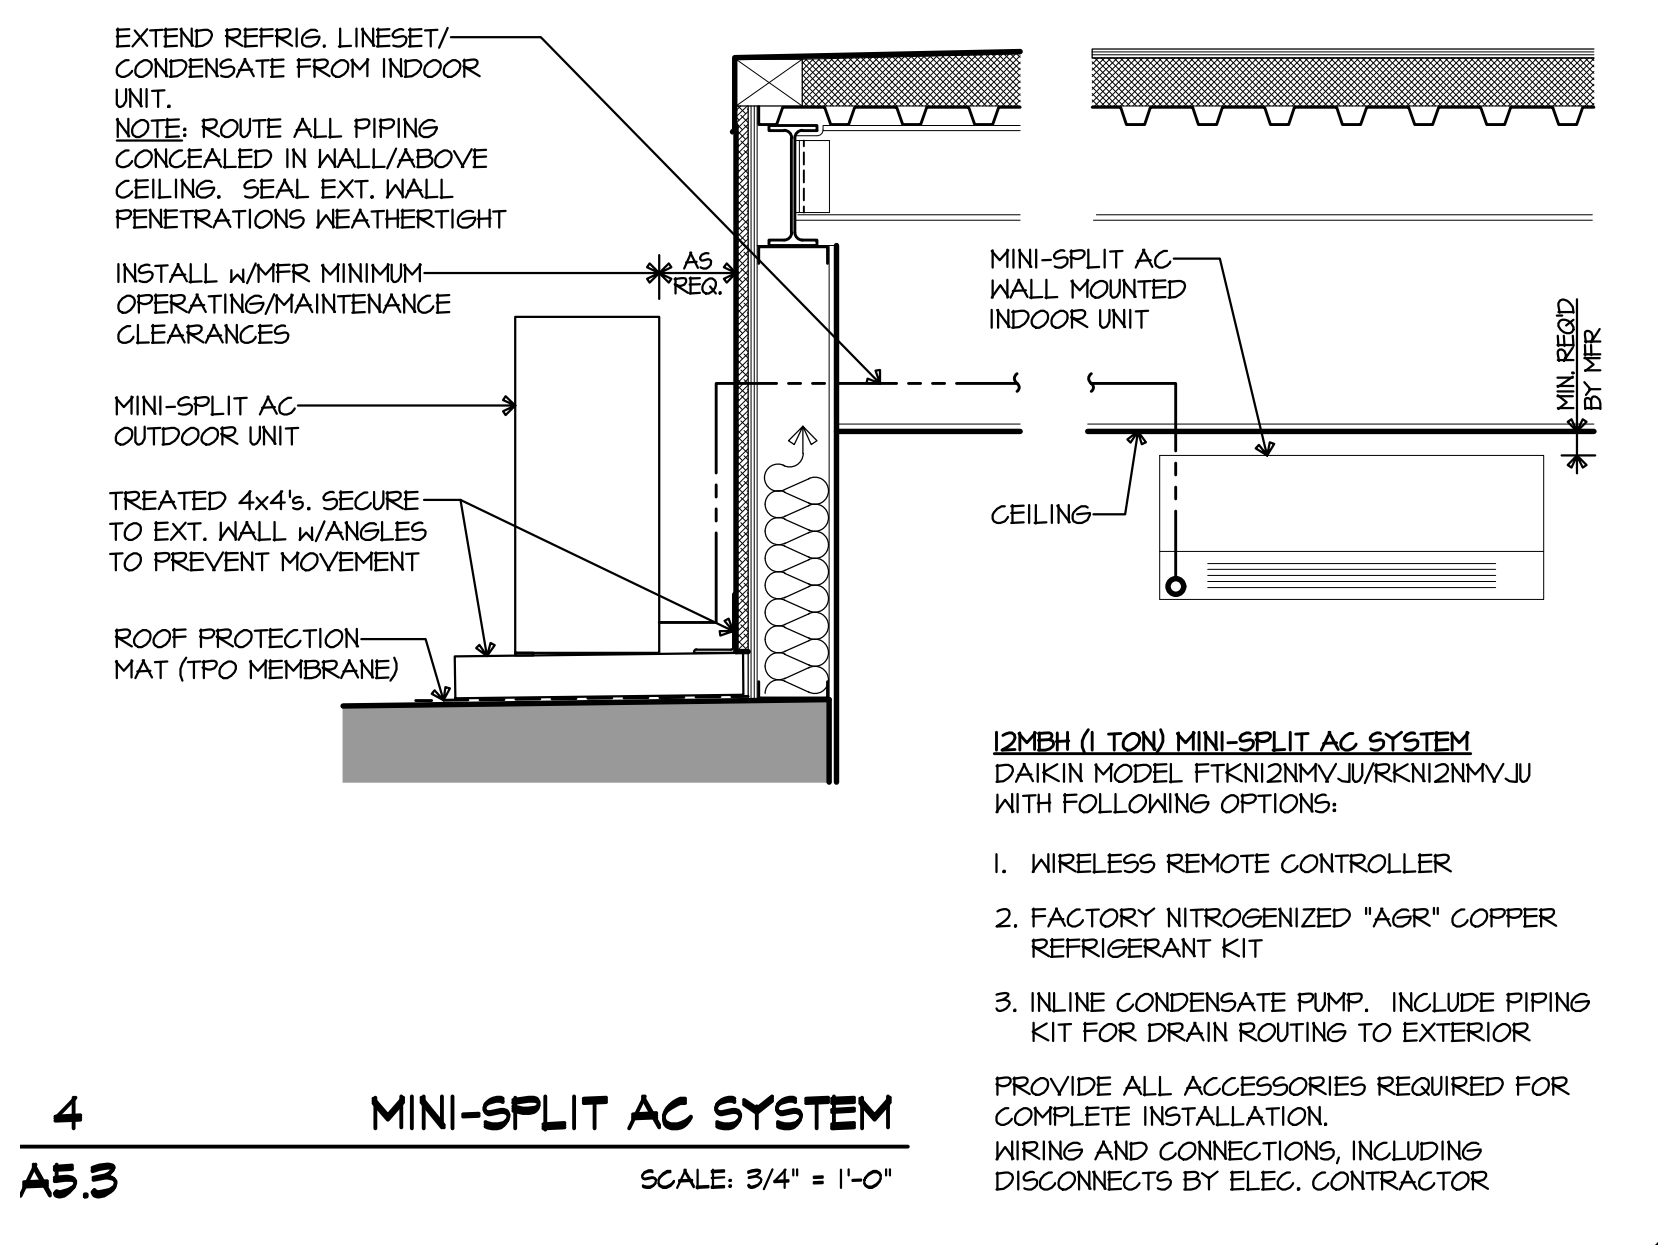

**A5.3** MINI-SPLIT AC SYSTEM SCALE: 3/4" = 1'-0"