



ICES

INTERFACE FOR CONSULTING ENGINEERS, PA
STRUCTURAL ENGINEERING CONSULTANTS
5222 Begonia Drive, Charlotte, NC 28215
Tel: 704.599.8811
NC COA C-1887

TAG DESCRIPTION DATE

**FRAMING
SECTIONS &
DETAILS**

**CLEMMONS FIRST
BAPTIST CHURCH
NARTHEX ADDITION**




AUGUST 7, 2017

RSS
DRAWN BY
RBS
CHECKED BY
AUGUST 2017
DATE
S1626
CONC. NO.


SHEET NO.

S3.1

OF 7

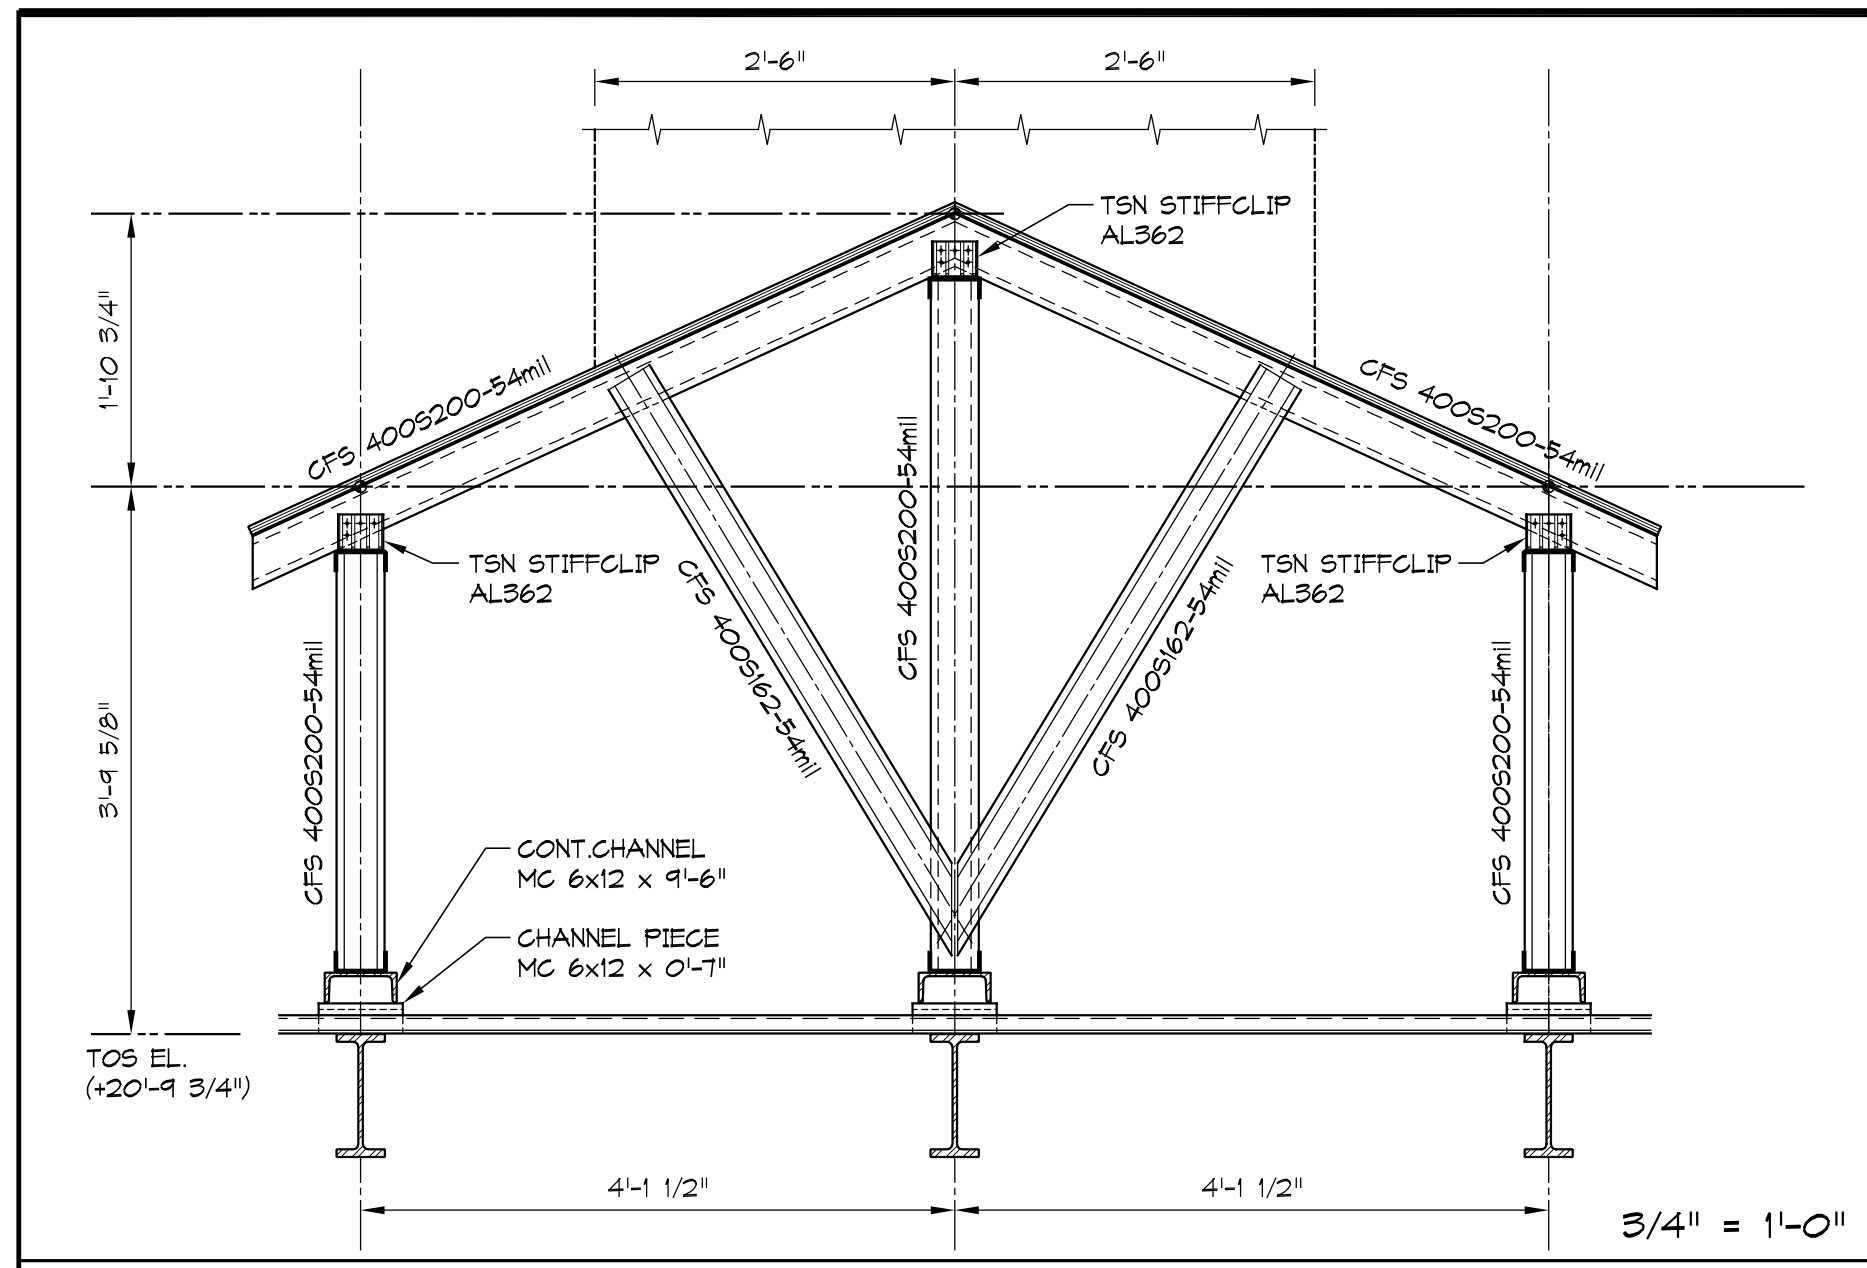

2 SECTION THRU CFS SUPPORT FRAMING FOR STEEPLE

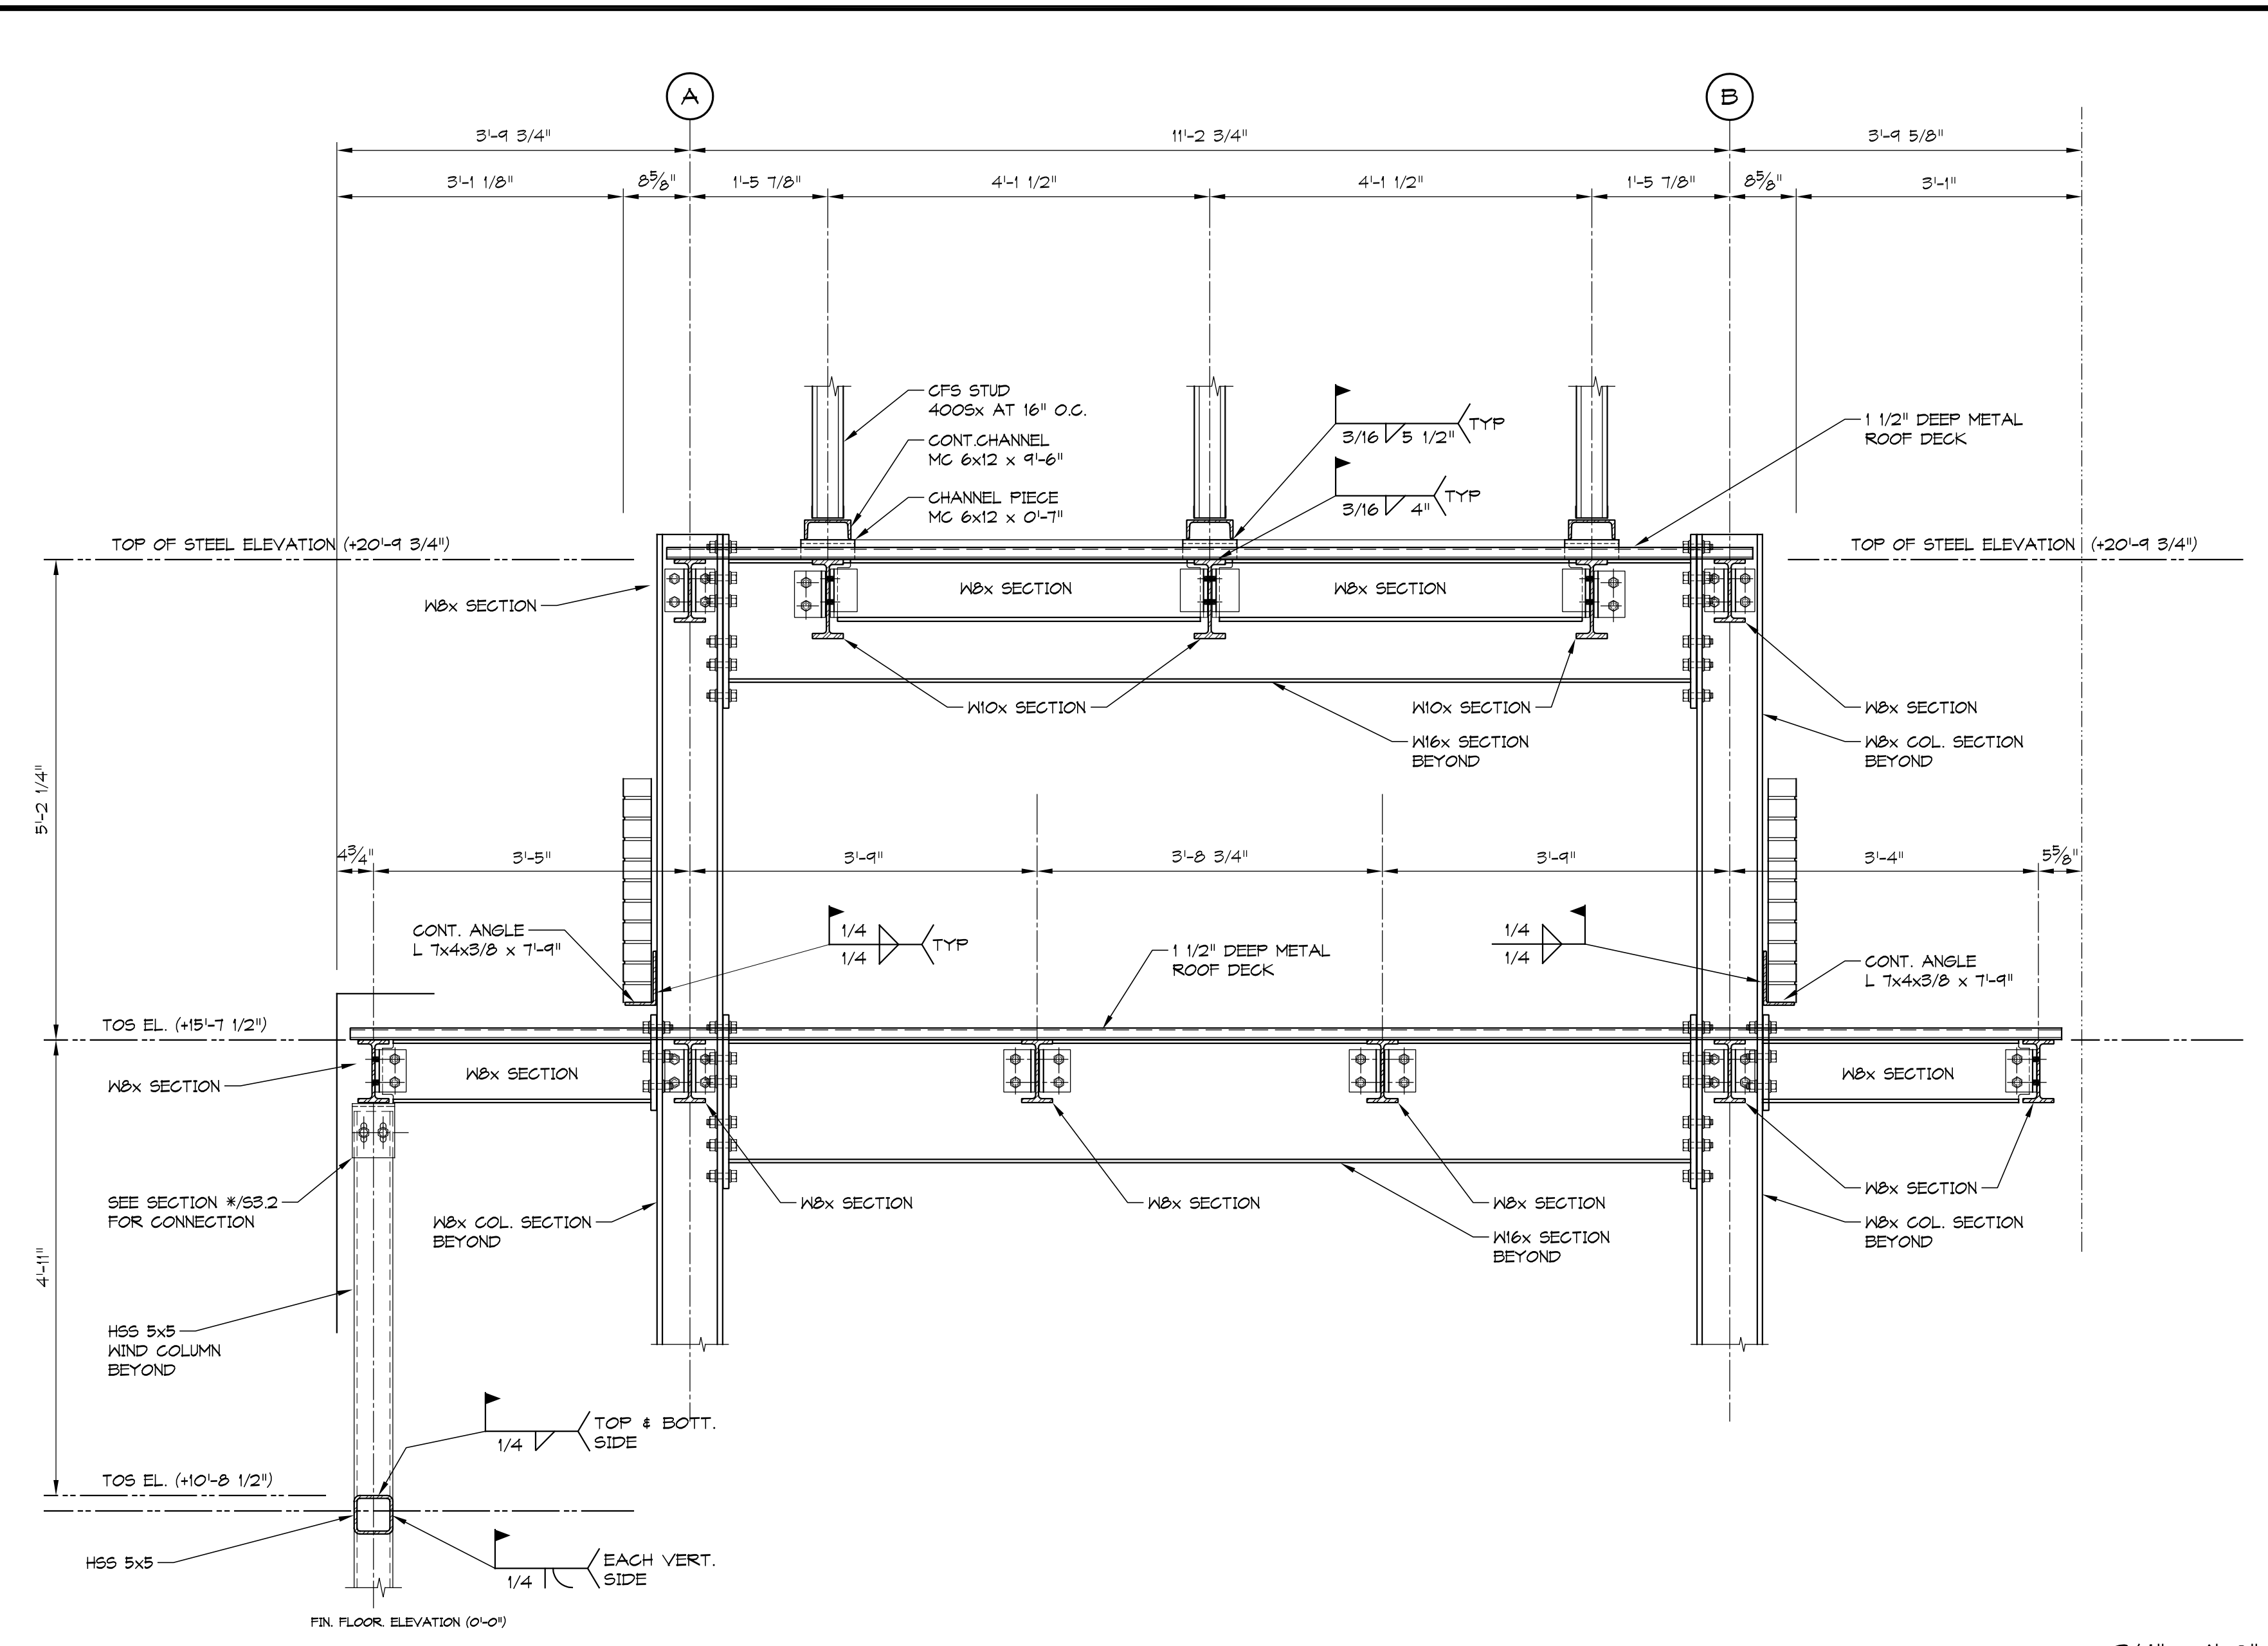

1 SECTION