




TAG	DESCRIPTION	DATE

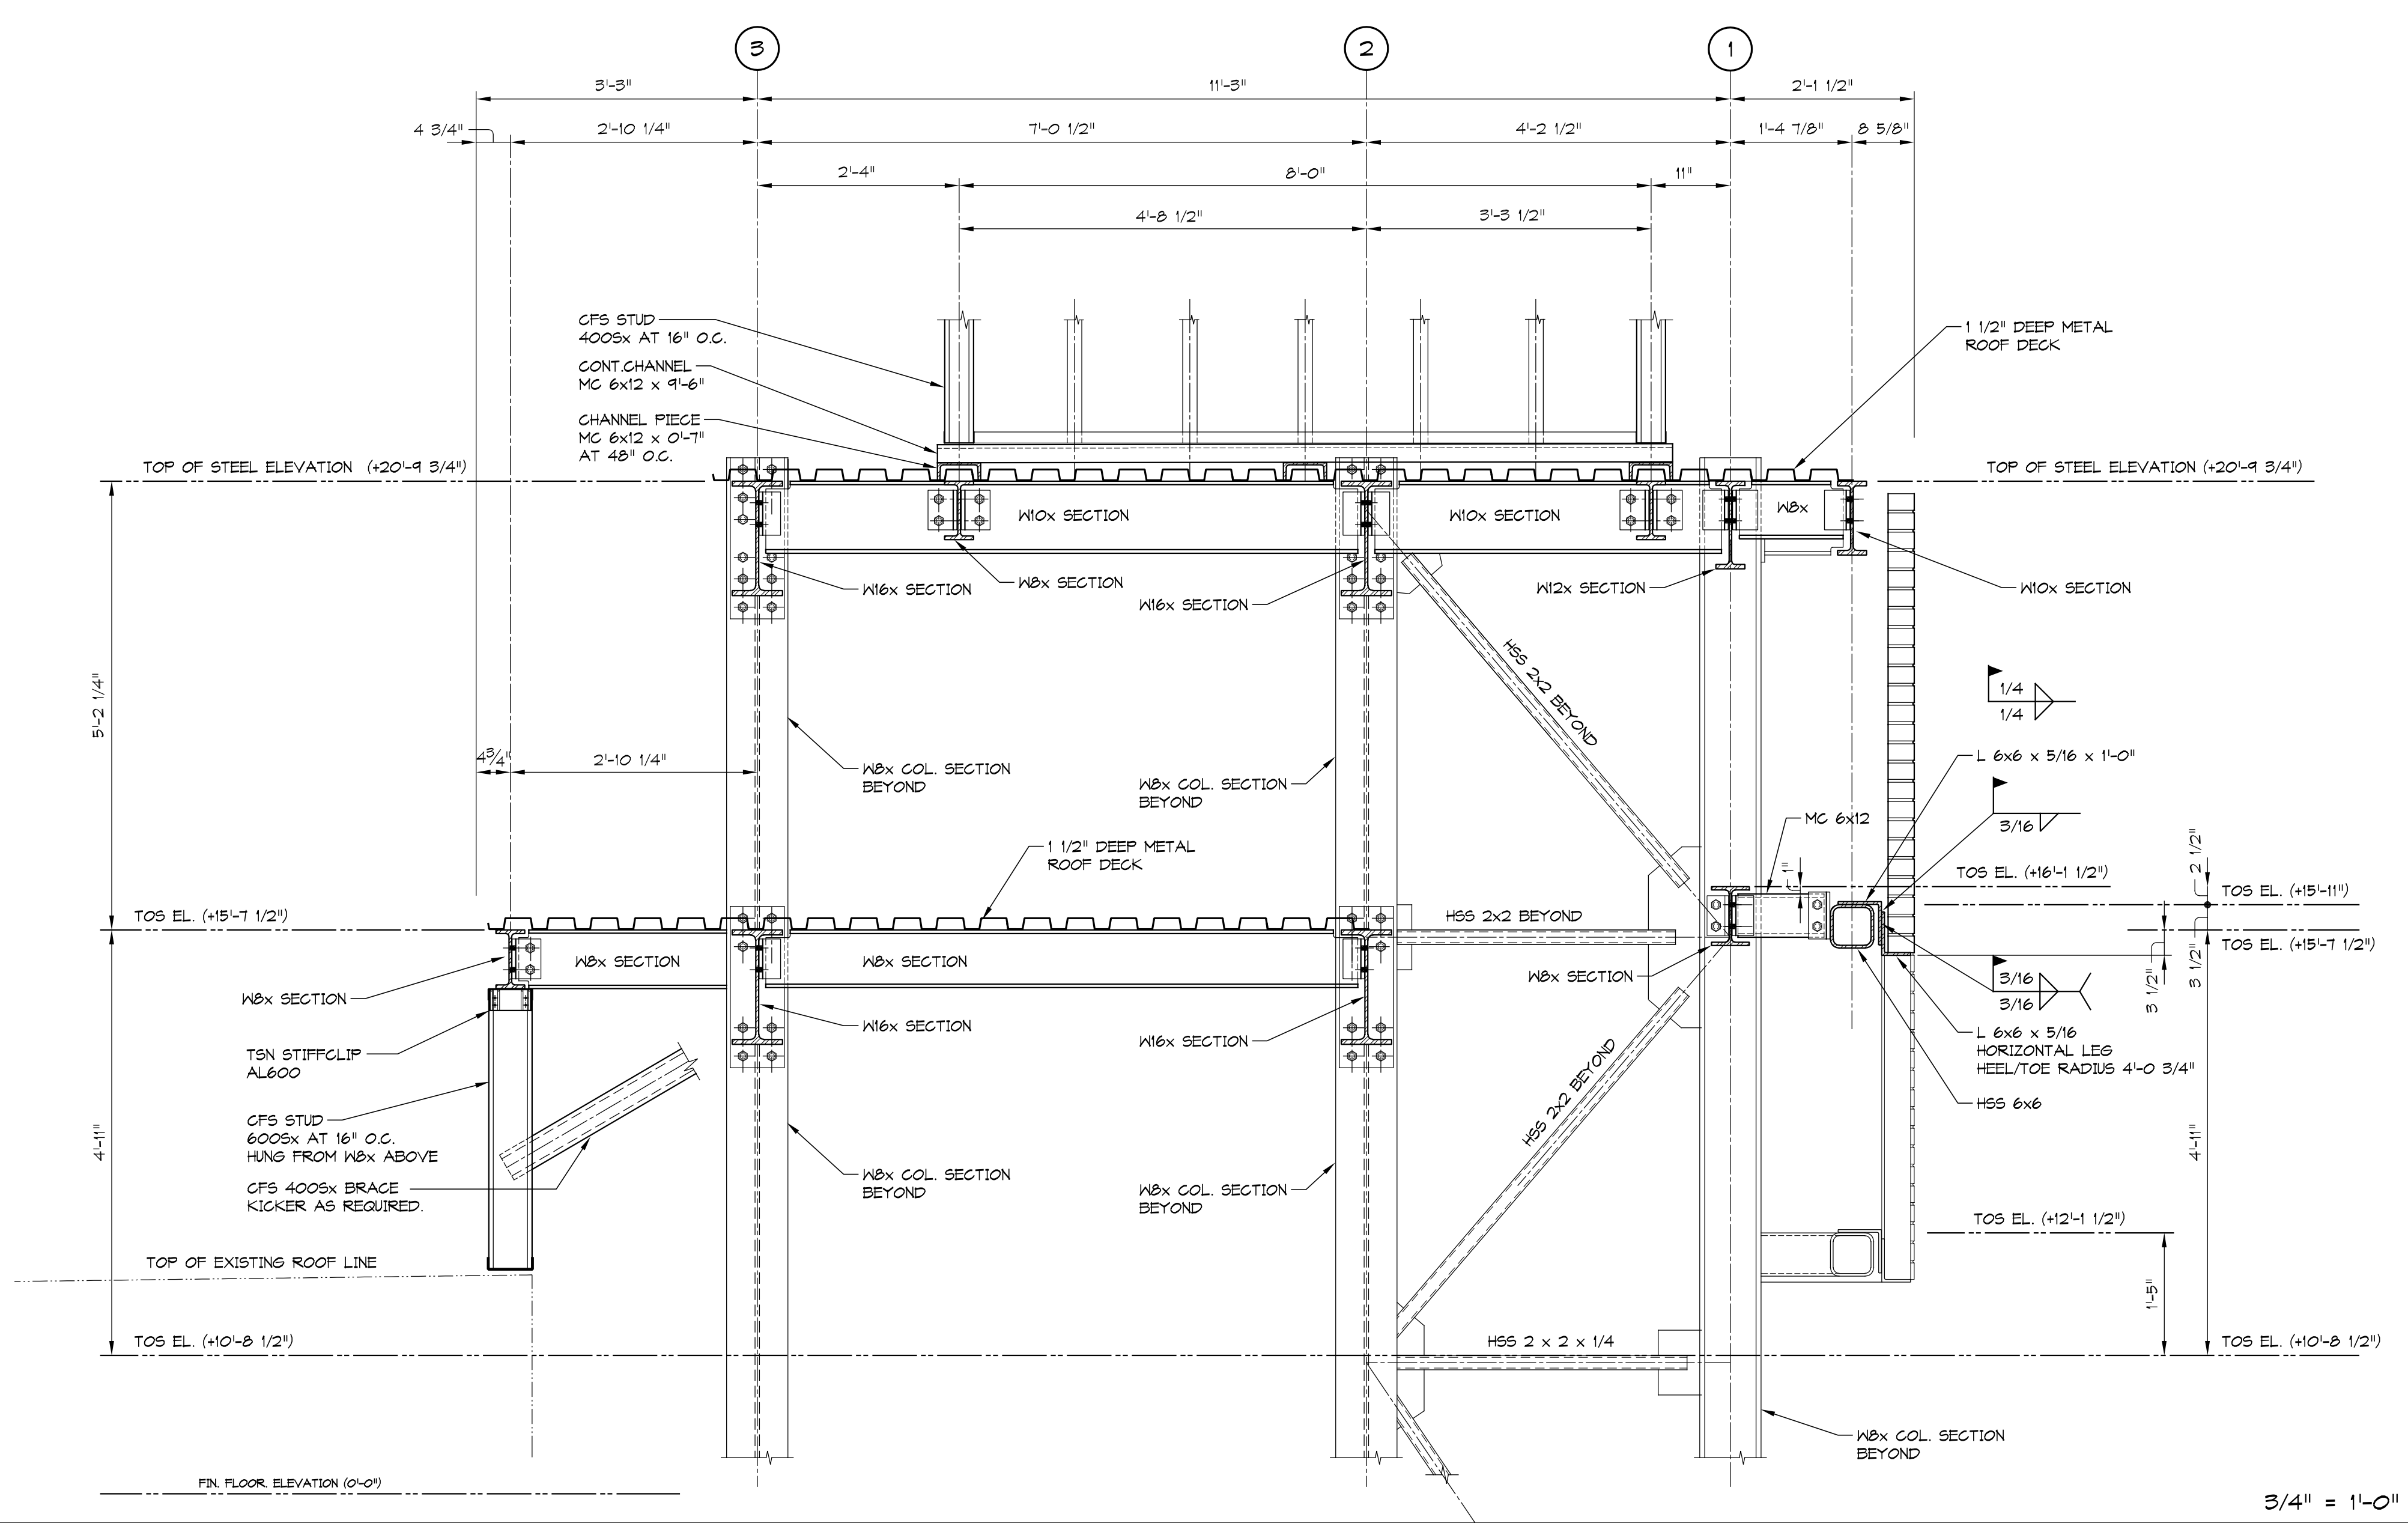

1 SECTION

**FRAMING
SECTIONS &
DETAILS**

**CLEMMONS FIRST
BAPTIST CHURCH
NARTHEX ADDITION**



AUGUST 7, 2017

RSS
DRAWN BY
RBS
CHECKED BY
AUGUST 2017
DATE
S1626
CONC. NO.

SHEET NO.
S3.2
OF 7